

E600 Series 3 1/4" Frame Depth Fixed (Picture Window)

E600 Series Fixed (Picture Window)

Features

- ♦ **Commercial Framing System**
 - 3 1/4" main frame
 - Sealable corner keys
 - Screw connections
 - 0.094" wall thickness of interior and exterior walls, 0.070" wall thickness elsewhere
- ♦ **Enhanced Design**
 - Azon pour and debridge thermal break is 1/2" wide in all main frame and vent rail extrusions
 - Clean squared edges
 - 2" narrow sitelines
- ♦ **Glazing**
 - 1" insulating glass

Benefits

- ♦ The capacity to match exterior colors for unique project facades
- ♦ The ability to facilitate large sizes for taller and wider window openings

Performance

- ♦ Structural & Thermal (test reports or thermal simulations available upon request)

Model	Fixed (Picture Window)
Test Size	60" x 99"
NAFS Rating	AW-100
Structural Load P.S.F.	150
Air Infiltration (cfm/ft ²)	<0.10
Water (No Penetration) P.S.F.	up to 15
U-Value (ranges based on multiple Low-E/Argon combinations)	0.18-0.51
SHGC (ranges based on multiple Low-E/Argon combinations)	0.11-0.67


Due to periodic re-certification requirements, result shown may vary.

Options

- ♦ **Available Configurations**
 - Continuous frame capabilities
- ♦ **Muntin Choices**
 - Internal or simulated divided lites available
- ♦ **Glazing**
 - Multiple Low-E and argon glazing choices Capillary tubes
 - Optional glazing stop to accept 1 3/8" triple glazing
 - Wide variety of glazing, tinting and thickness options
- ♦ **Panning & Trim Choices**
 - Wide variety of panning, receptor and trim available
- ♦ **Mulling**
 - Wide variety of structural mulls

Our products are tested to the standards of and certified by some of the foremost organizations in the fenestration industry.




 


E600 Series 3 1/4" Frame Depth Fixed (Picture Window)

E600 Series Fixed (Picture Window)

This document contains confidential and proprietary information intended for the private use of Quaker.
© 2016 Quaker Window Products Co., Inc. All rights reserved.
Quaker reserves the right to change any/all designs without notice.

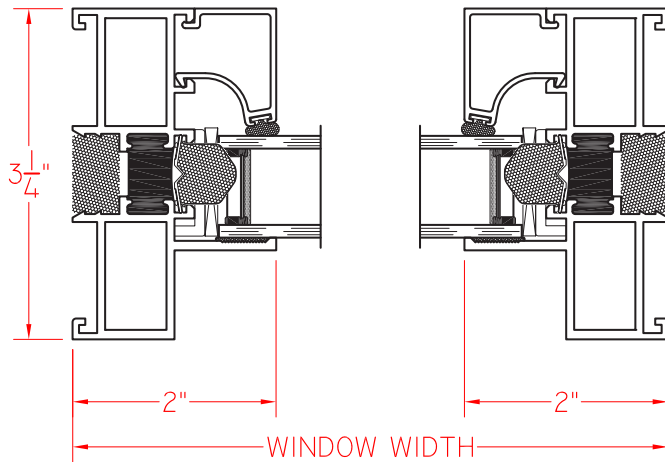


① HORIZONTAL
CROSS SECTION

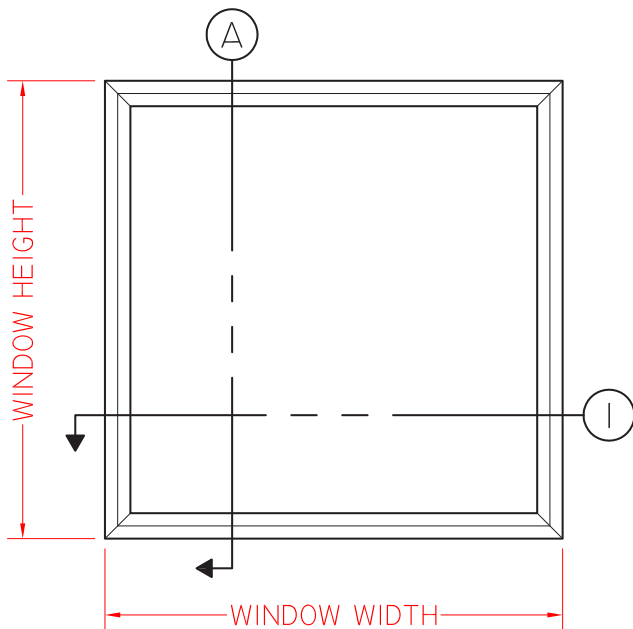

ELEVATION SCALE 3/4" = 1'-0"


Ⓐ VERTICAL
CROSS SECTION

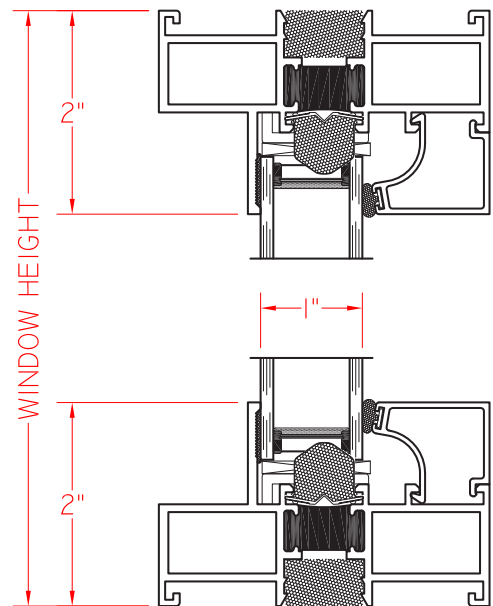

SCALE 1:2

Our products are tested to the standards of and certified by some of the foremost organizations in the fenestration industry.




 


E600 Series 3 1/4" Frame Depth Fixed (Picture Window)

E600 Series Fixed/Fixed (Picture Window)

This document contains confidential and proprietary information intended for the private use of Quaker.
© 2016 Quaker Window Products Co., Inc. All rights reserved.
Quaker reserves the right to change any/all designs without notice.

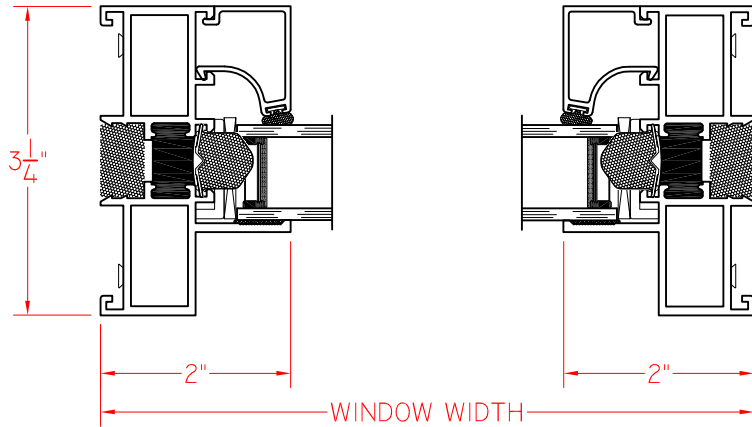


① HORIZONTAL
CROSS SECTION

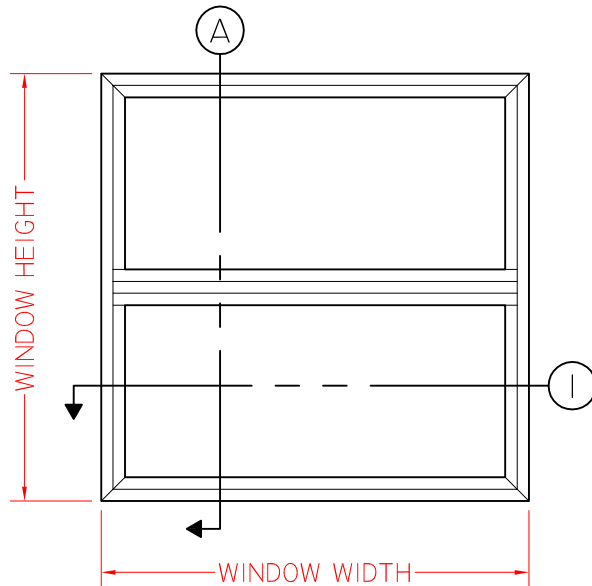

ELEVATION SCALE 3/4" = 1'-0"


③ VERTICAL
CROSS SECTION

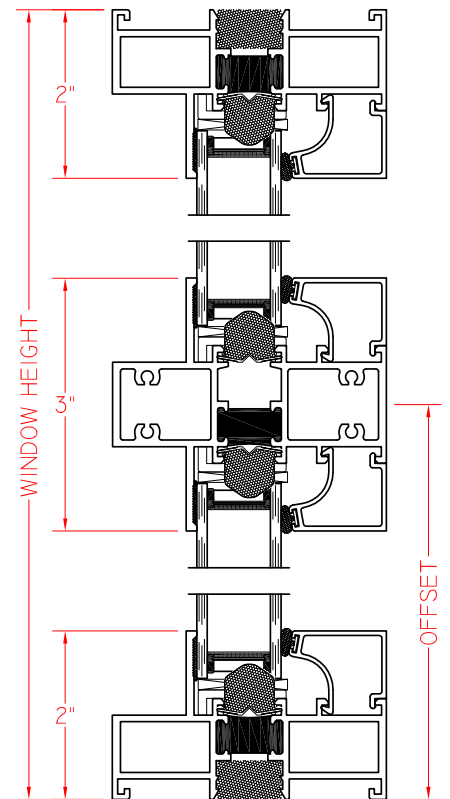

SCALE 1:2

Our products are tested to the standards of and certified by some of the foremost organizations in the fenestration industry.




 

E600 Series 3 1/4" Frame Depth Fixed (Picture Window)

E600 Series Fixed/Fixed (Picture Window)


This document contains confidential and proprietary information intended for the private use of Quaker.
© 2016 Quaker Window Products Co., Inc. All rights reserved.
Quaker reserves the right to change any/all designs without notice.

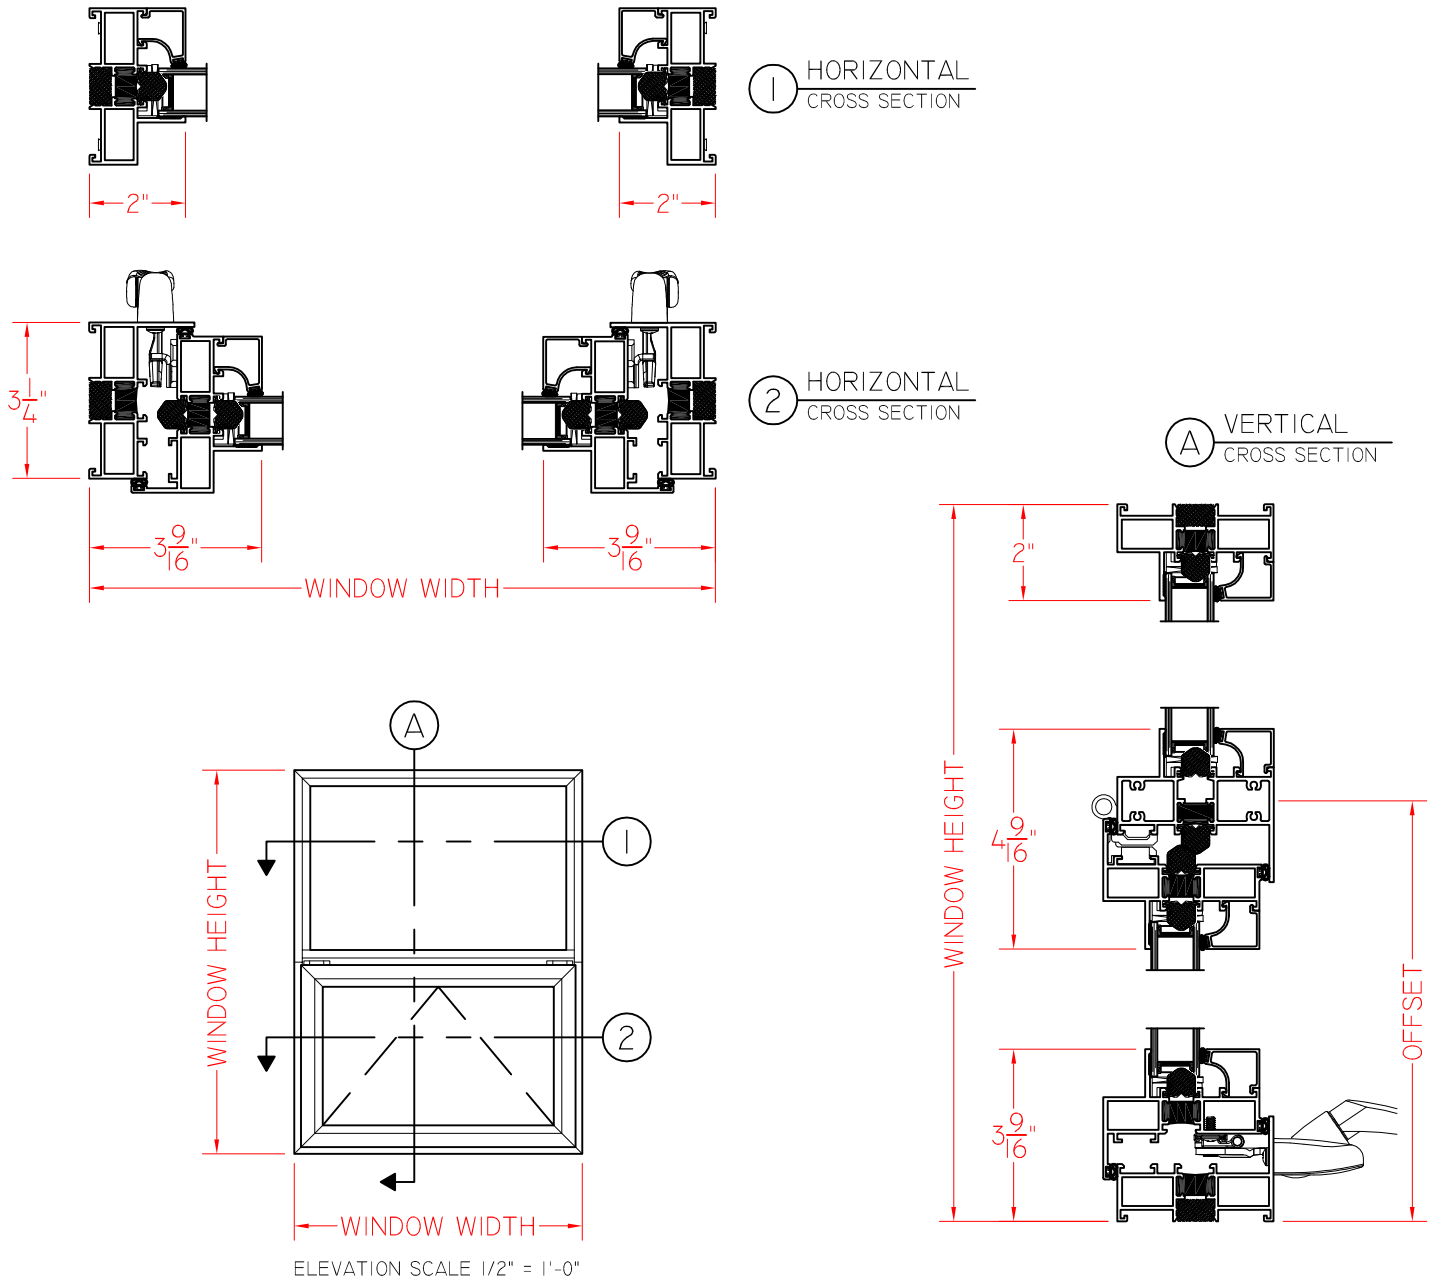

SCALE 1:4



Our products are tested to the standards of and certified by some of the foremost organizations in the fenestration industry.




 


E600 Series Fixed/Fixed (Picture Window)

This document contains confidential and proprietary information intended for the private use of Quaker.
© 2016 Quaker Window Products Co., Inc. All rights reserved.
Quaker reserves the right to change any/all designs without notice.

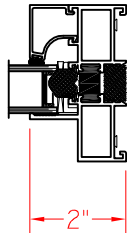
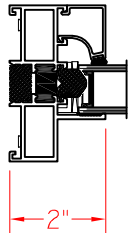


① HORIZONTAL
CROSS SECTION

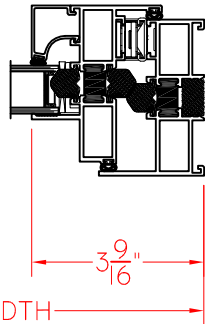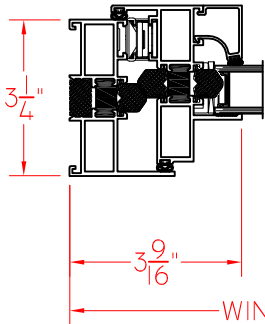

② HORIZONTAL
CROSS SECTION

Ⓐ VERTICAL
CROSS SECTION

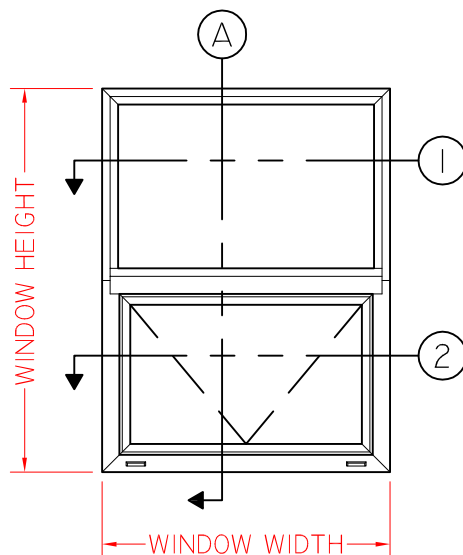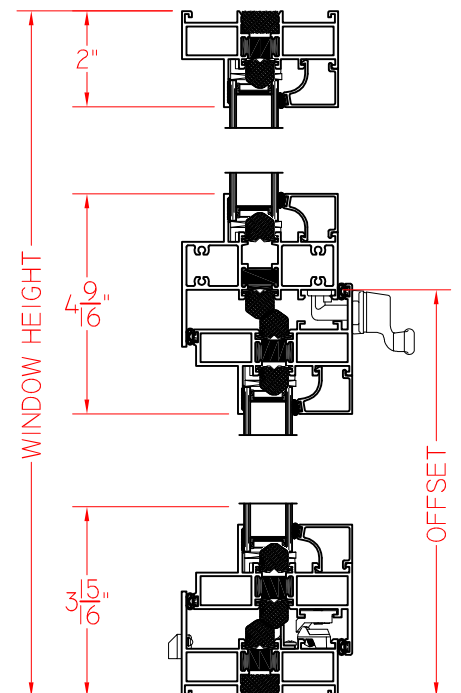

ELEVATION SCALE 1/2" = 1'-0"

SCALE 1:4

Our products are tested to the standards of and certified by some of the foremost organizations in the fenestration industry.

