



V600 Series 3 1/4" Frame Depth Project-Out

V600 Series Project-Out

Features

- ◇ **Material**
 - Pure, uPVC Vinyl
- ◇ **Commercial Framing System**
 - 3 1/4" main frame
 - Architectural grade uPVC frame
- ◇ **Enhanced Design**
 - Mitered and welded corners
- ◇ **Glazing**
 - 1" insulating glass
- ◇ **Hardware**
 - 4-bar operating hardware
 - Concealed hinges
- ◇ **Screen**
 - Extruded aluminum screen frame with aluminum wire mesh
 - Wicket Screen
- ◇ **Colors**
 - White uPVC vinyl (interior/exterior)

Benefits

- ◇ AW-Rating makes this the perfect uPVC product for commercial projects

Performance

- ◇ Structural & Thermal (test reports or thermal simulations available upon request)

Model	V600 Project-Out
NAFS Rating	AW-75*
Structural Load P.S.F.	112
Air infiltration	<0.10
Water (No Penetration) P.S.F.	up to 15
U-Value (ranges based on multiple Low-E/Argon combinations)	0.19-0.30
SHGC (ranges based on multiple Low-E/Argon combinations)	0.07-0.29
CR (ranges based on multiple Low-E/Argon combinations)	41-75
STC / OITC	32* / 42*

*Acoustic Testing data shown projected as of 8-12-2026.

Due to periodic re-certification requirements, result shown may vary.

Options

- ◇ **Available Configurations**
 - Project-out
 - Continuous frame capabilities
- ◇ **Muntin Choices**
 - Internal or simulated divided lites available
- ◇ **Limited Travel Hardware**
- ◇ **Glazing**
 - 1 3/8" insulating glass
 - Multiple Low-E and argon glazing choices
 - Triple glazing
 - Capillary tubes
 - Wide variety of glazing, tinting and thickness options
- ◇ **Panning & Trim Choices**
 - Wide variety of panning, receptor and trim available
- ◇ **Mulling**
 - Multiple Vertical T-Mulls
 - 1" Stacking Mull
- ◇ **Colors**
 - High-performance Textured Black laminate (interior/exterior)
 - High-performance Textured Black laminate (exterior only)
 - High-performance Textured Dark Bronze laminate (exterior only)

Our products are tested to the standards of and certified by some of the foremost organizations in the fenestration industry.








V600 Series Project-Out

① HORIZONTAL
CROSS SECTION

This document contains confidential and proprietary information intended for the private use of Quaker.
© 2016 Quaker Window Products Co., Inc. All rights reserved.
Quaker reserves the right to change any/all designs without notice.

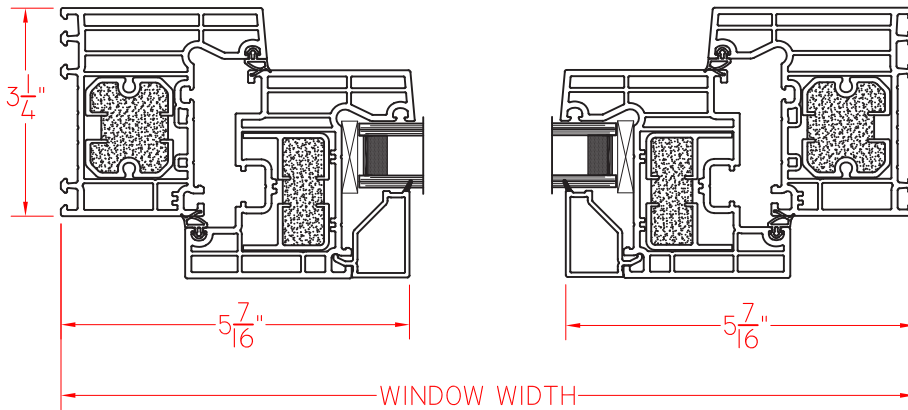

Ⓐ VERTICAL
CROSS SECTION

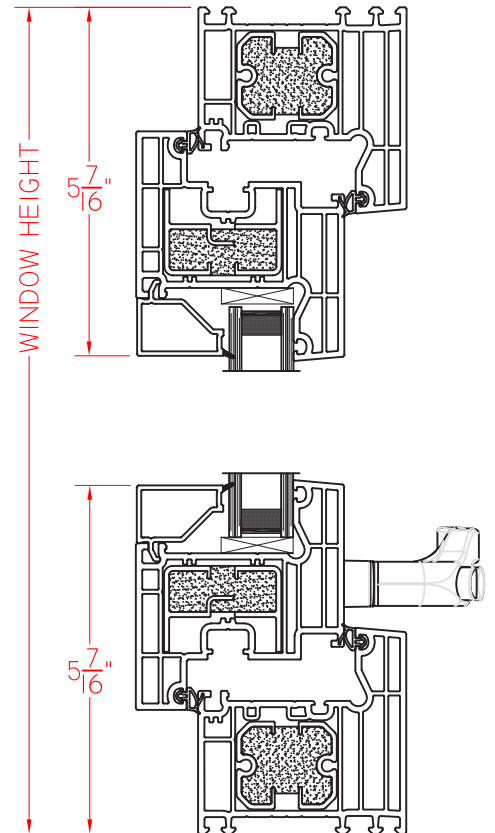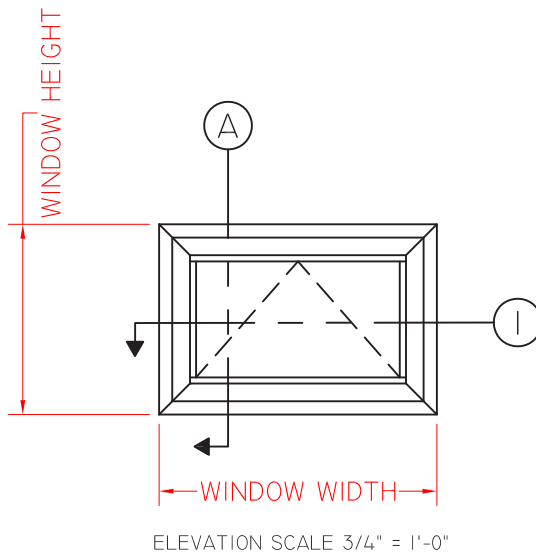

SCALE: 4" = 1'-0"


Our products are tested to the standards of and certified by some of the foremost organizations in the fenestration industry.







V600 Series Receptor System

① HORIZONTAL
CROSS SECTION

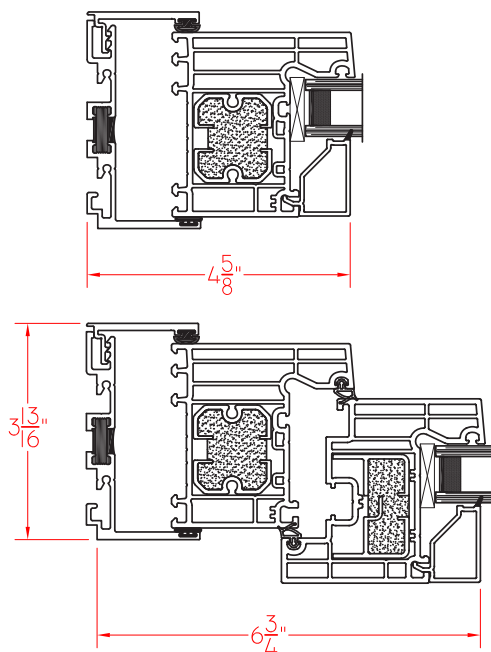

Ⓐ VERTICAL
CROSS SECTION

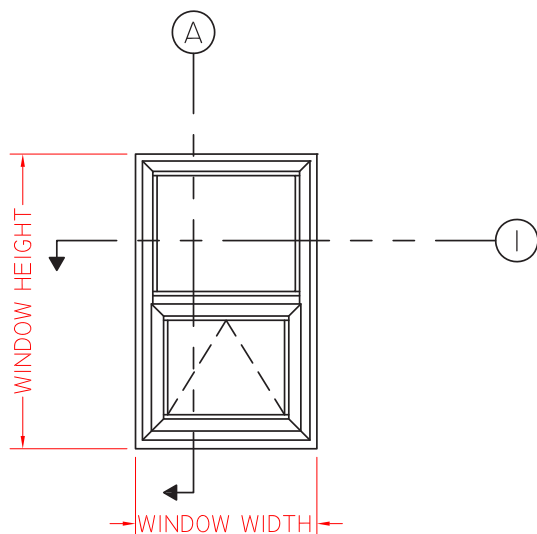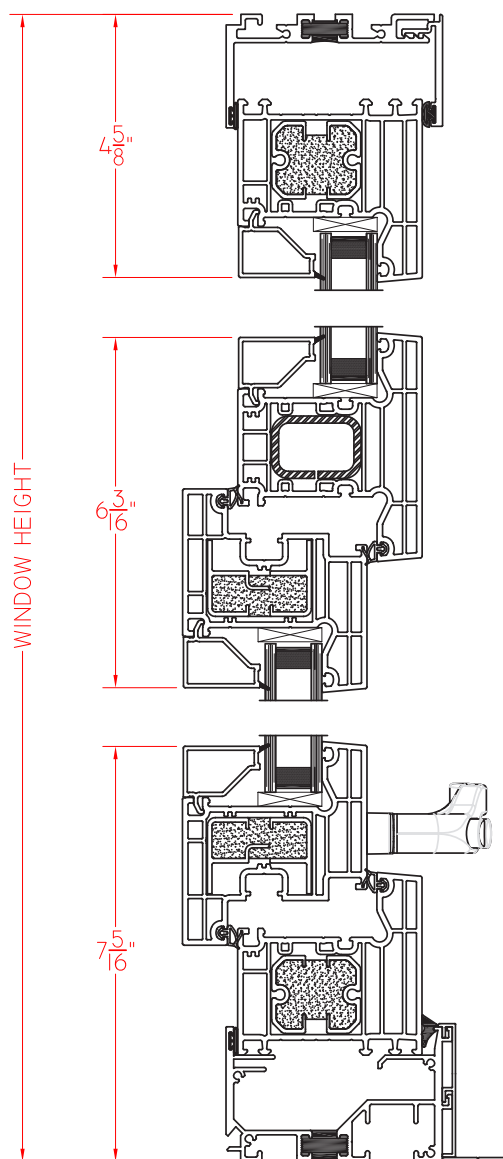

ELEVATION SCALE 3/4" = 1'-0"

This document contains confidential and proprietary information intended for the private use of Quaker.
© 2016 Quaker Window Products Co., Inc.. All rights reserved.
Quaker reserves the right to change any/all designs without notice.

Our products are tested to the standards of and certified by some of the foremost organizations in the fenestration industry.




SCALE: 4" = 1'-0"



V600 Series 3 1/4" Frame Depth Project-Out

V600 Series T-Mull

This document contains confidential and proprietary information intended for the private use of Quaker.
© 2016 Quaker Window Products Co., Inc.. All rights reserved.
Quaker reserves the right to change any/all designs without notice.

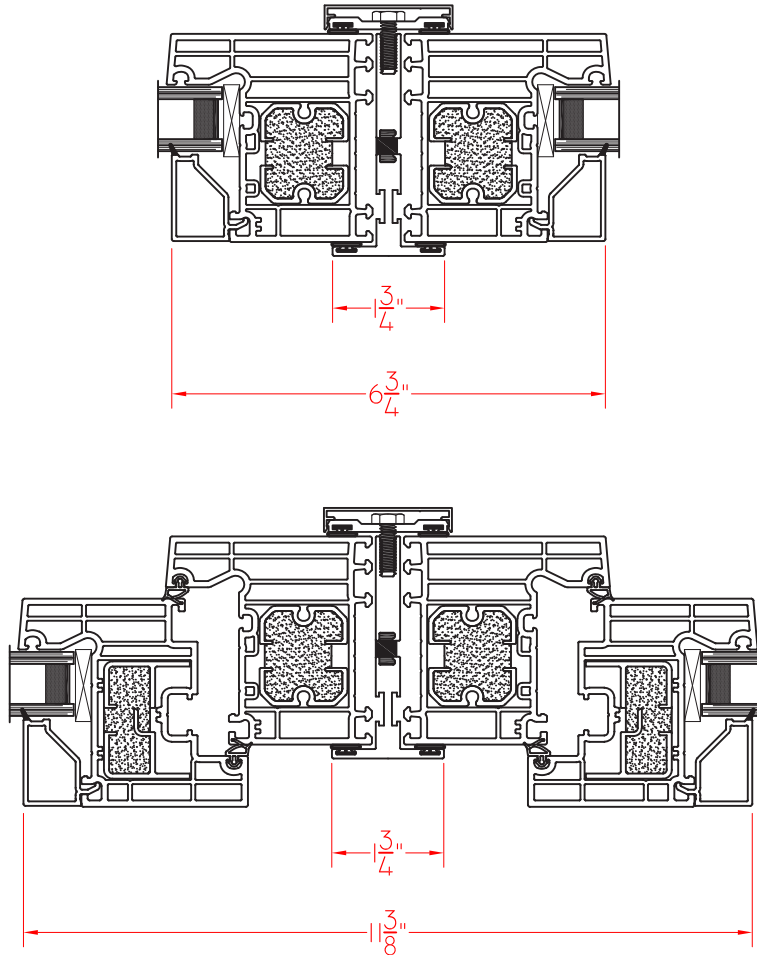

SCALE: 4" = 1'-0"



Our products are tested to the standards of and certified by some of the foremost organizations in the fenestration industry.





V600 Series Strap Anchor

This document contains confidential and proprietary information intended for the private use of Quaker.
© 2016 Quaker Window Products Co., Inc.. All rights reserved.
Quaker reserves the right to change any/all designs without notice.

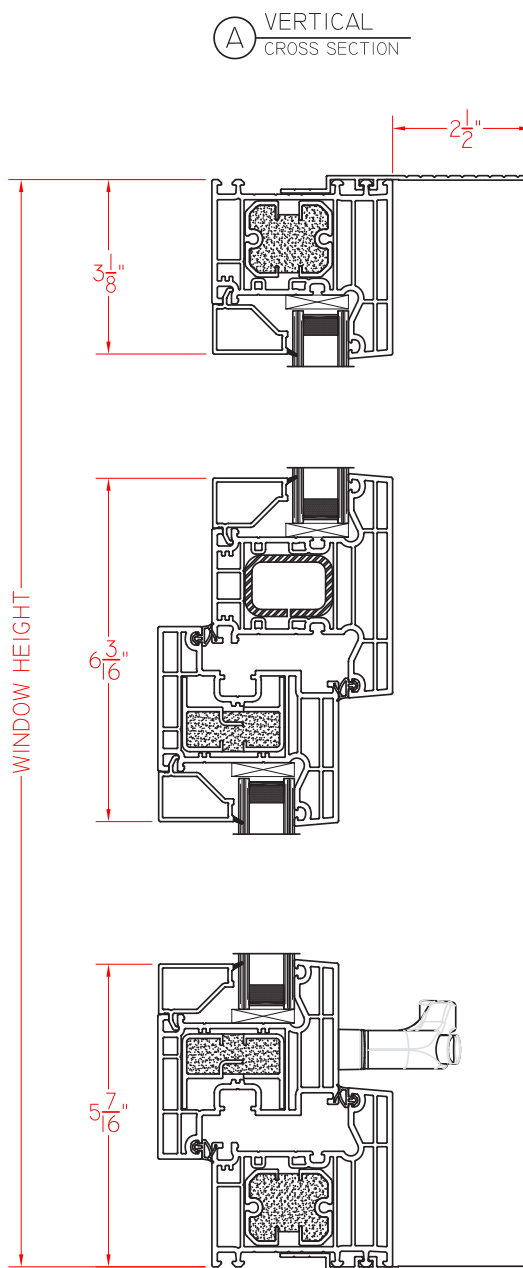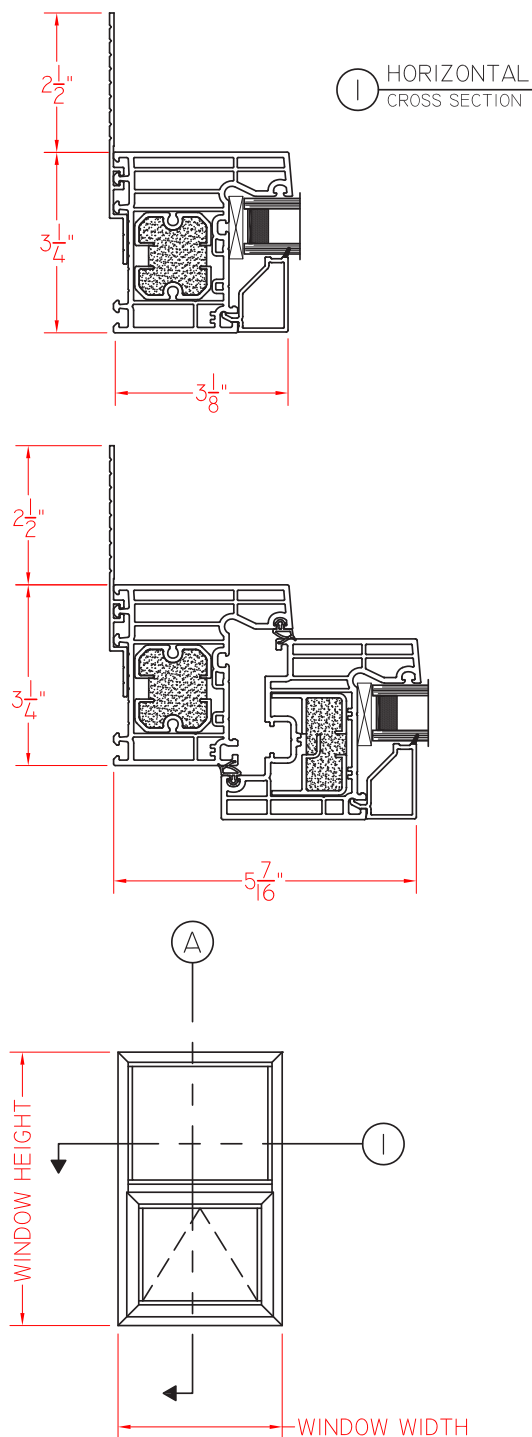

ELEVATION SCALE 3/4" = 1'-0"

Our products are tested to the standards of and certified by some of the foremost organizations in the fenestration industry.



SCALE: 4" = 1'-0"