


Door cut sections 1 : 8

OPEN POSITION

Framing methods may change per building methods

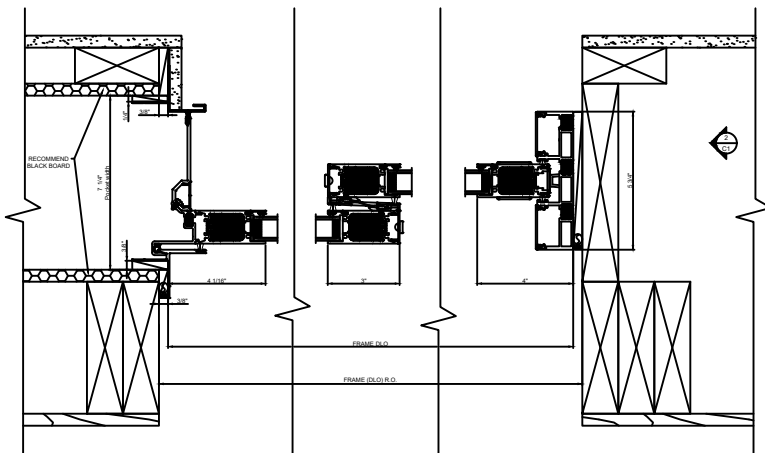


Door cut sections 1 : 8


CLOSE POSITION

Framing methods may change per building methods


Exterior

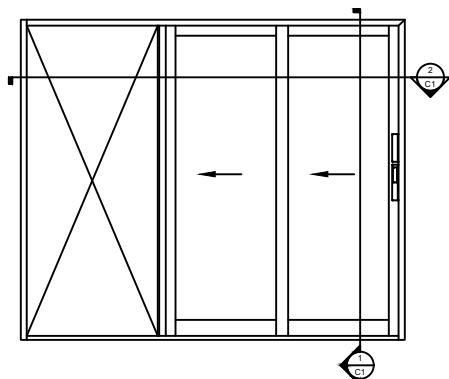

Door Elevation 1/4" = 1' 0"

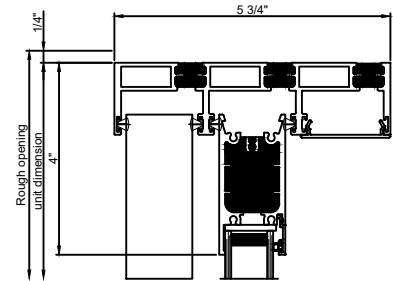


Exterior

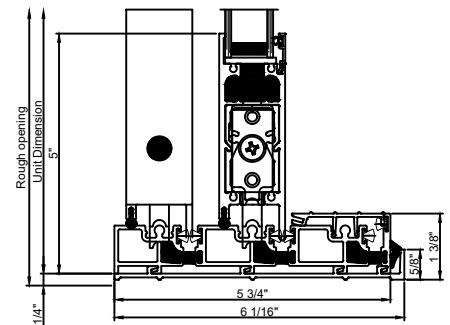

1
C1
Door cut sections 1 : 4


Note: All dimensions are approximate. Quaker reserves the right to change specifications without notice.

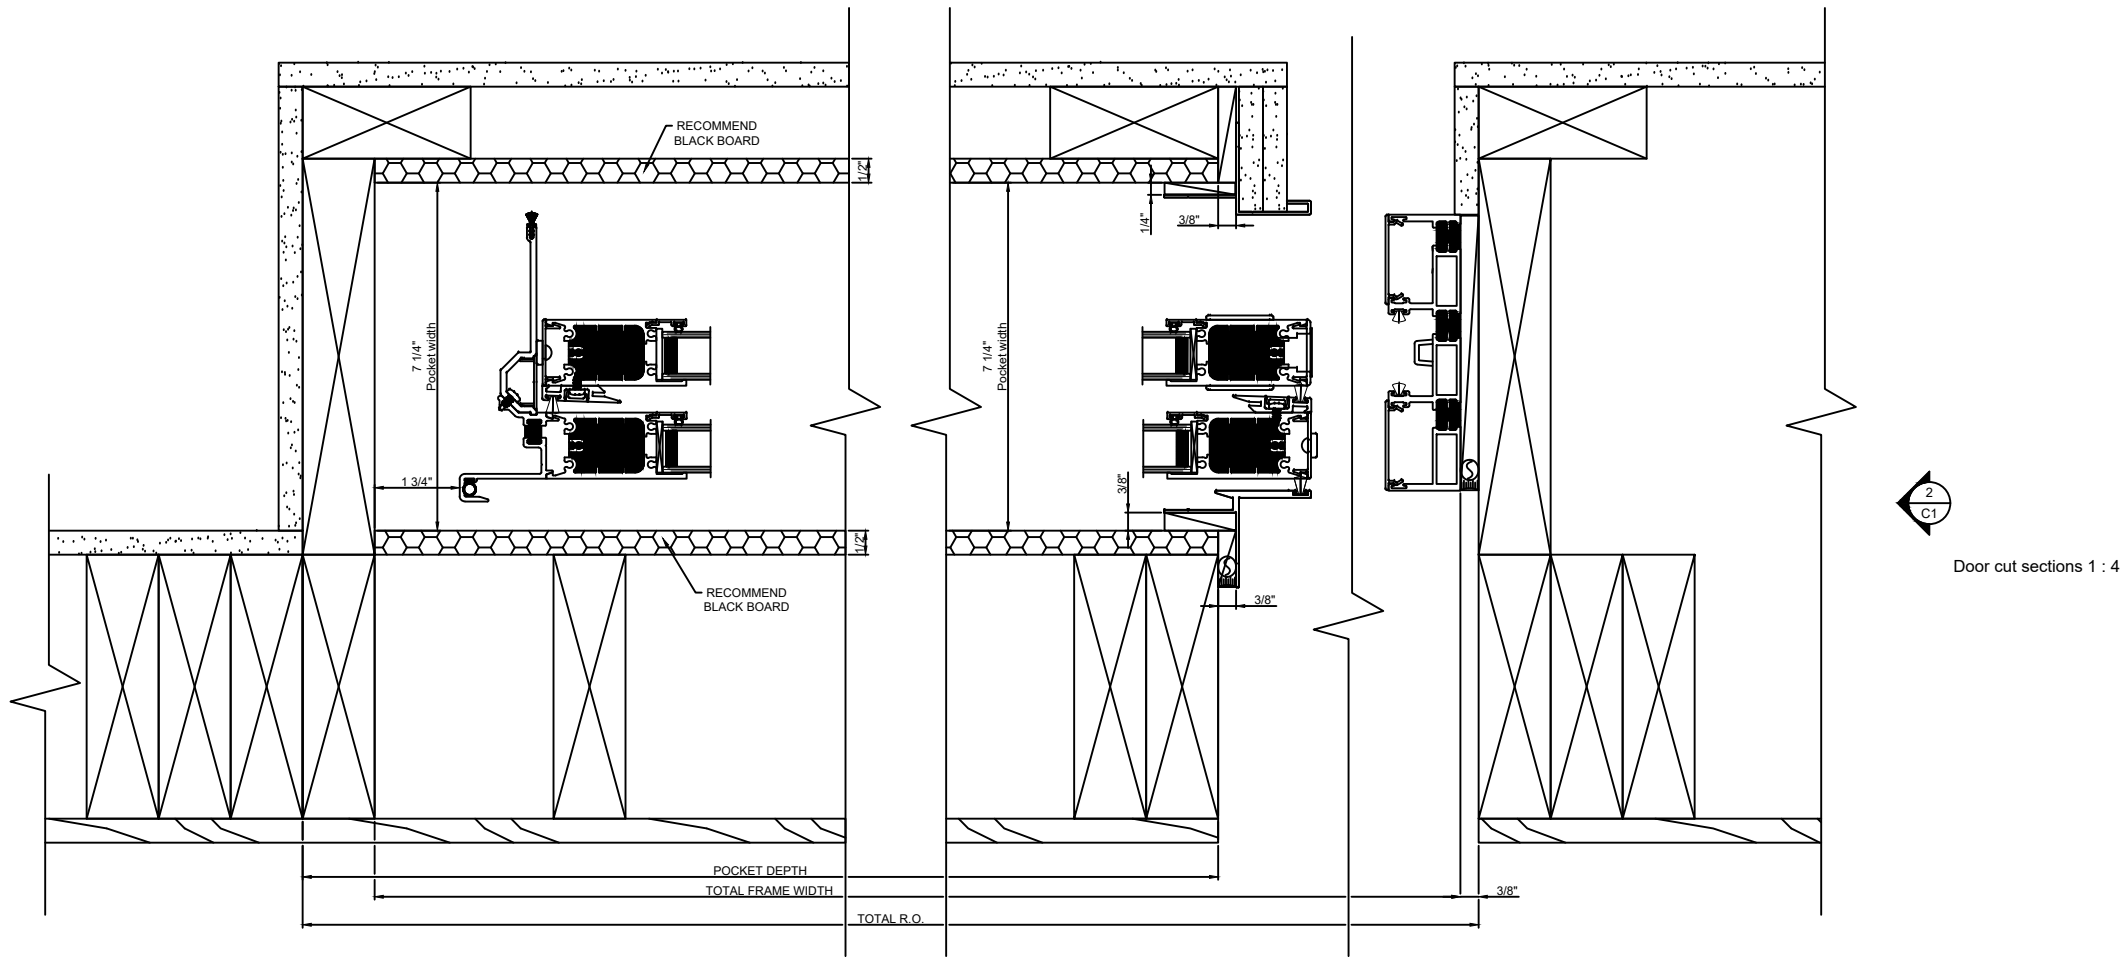

OPEN POSITION

Framing methods may change per building methods

Note: All dimensions are approximate. Quaker reserves the right to change specifications without notice.

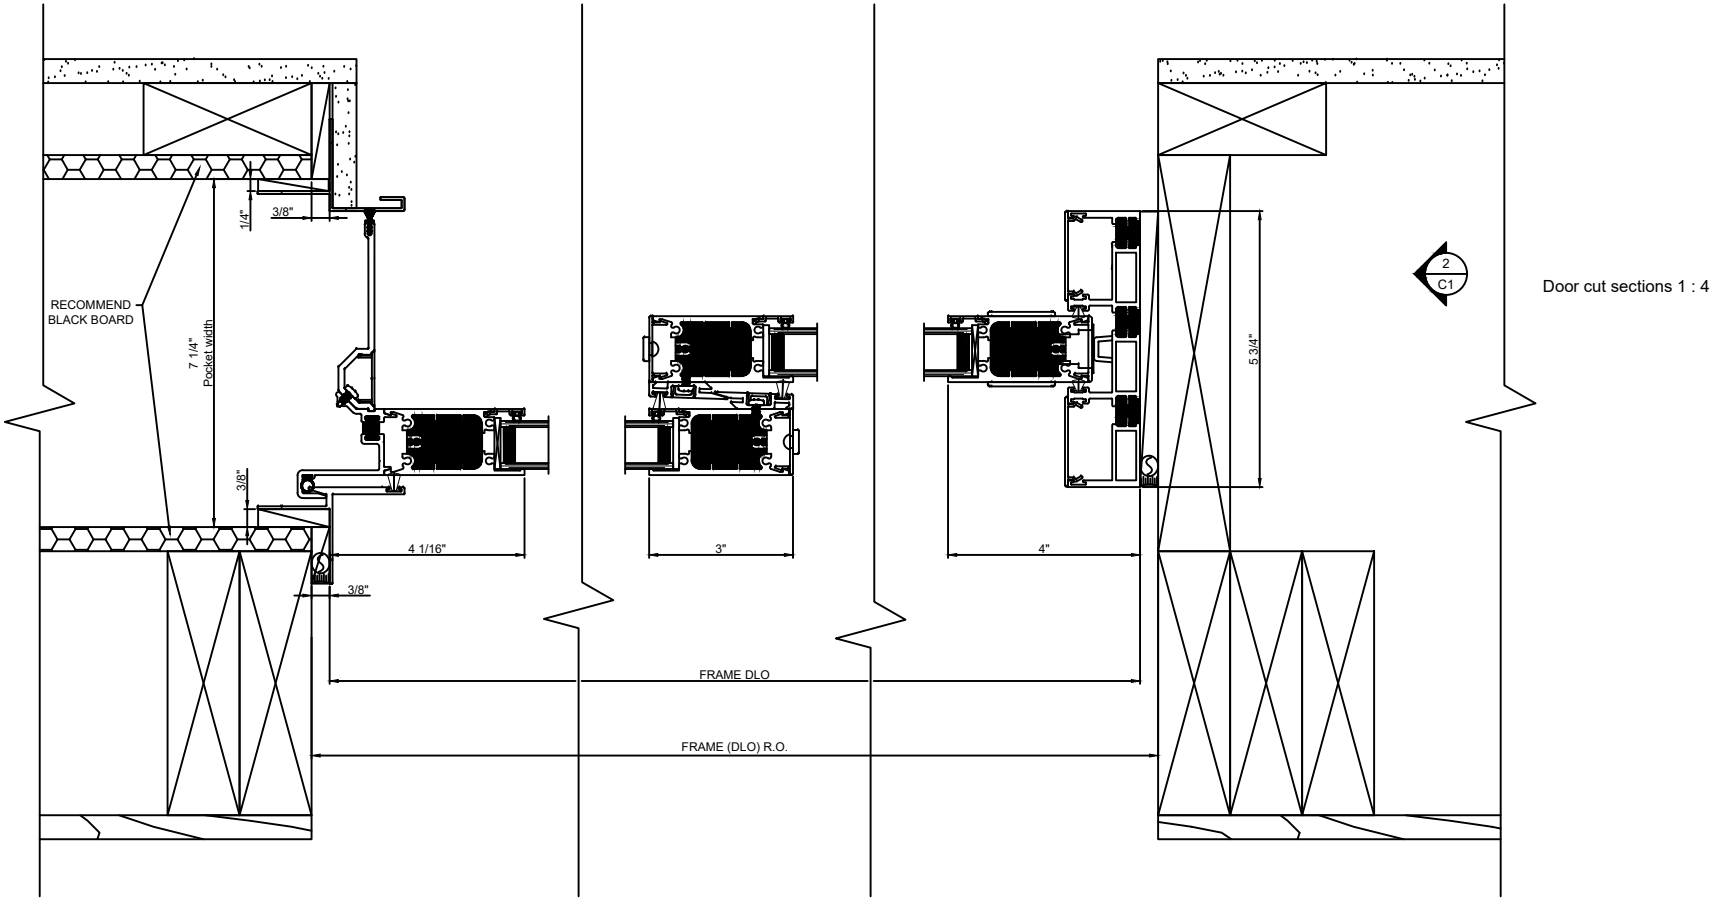

Door cut sections 1 : 4

CLOSE POSITION

Framing methods may change per building methods

Note: All dimensions are approximate. Quaker reserves the right to change specifications without notice.