



OPEN POSITION

Framing methods may change per building methods

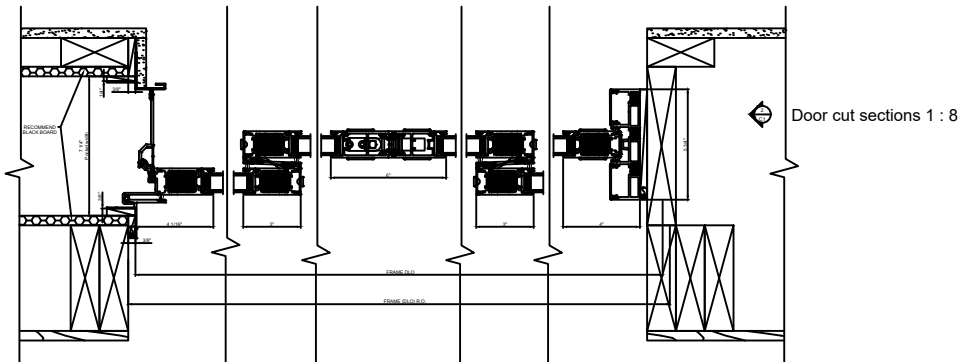


CLOSE POSITION

Framing methods may change per building methods

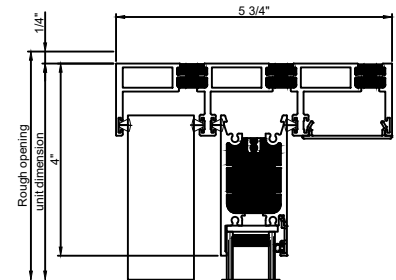


Exterior

Exterior

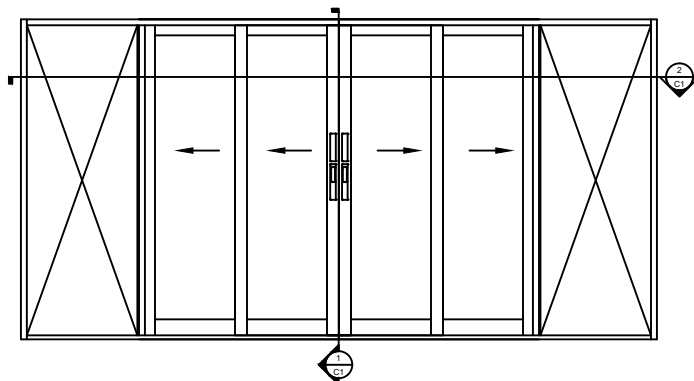


Door Elevation 1/4" = 1' 0"

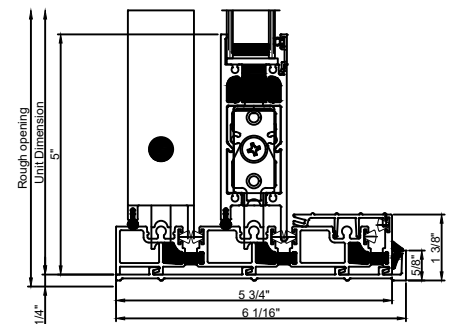

1
C1
Door cut sections 1 : 4


Note: All dimensions are approximate. Quaker reserves the right to change specifications without notice.

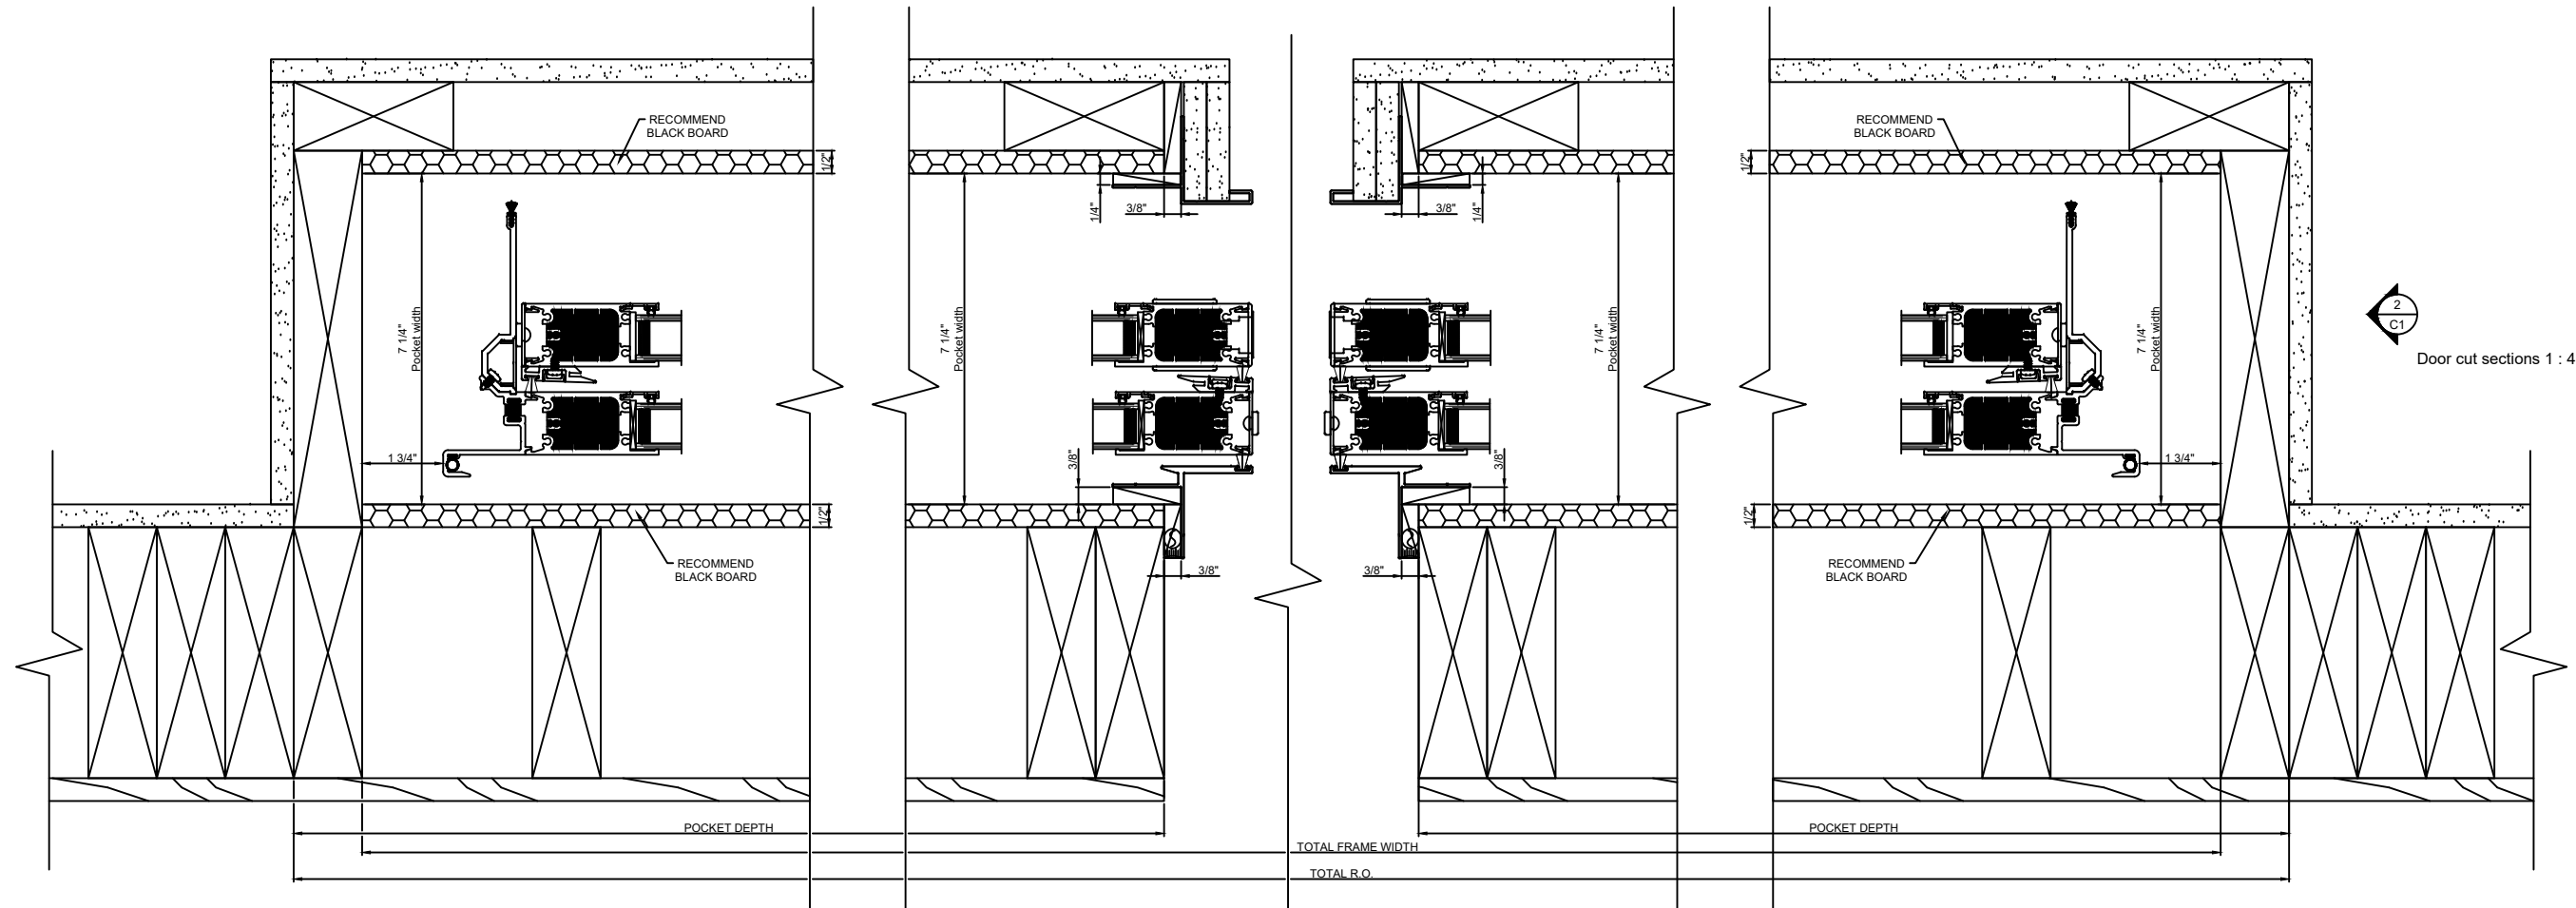

OPEN POSITION

Framing methods may change per building methods

Note: All dimensions are approximate. Quaker reserves the right to change specifications without notice.

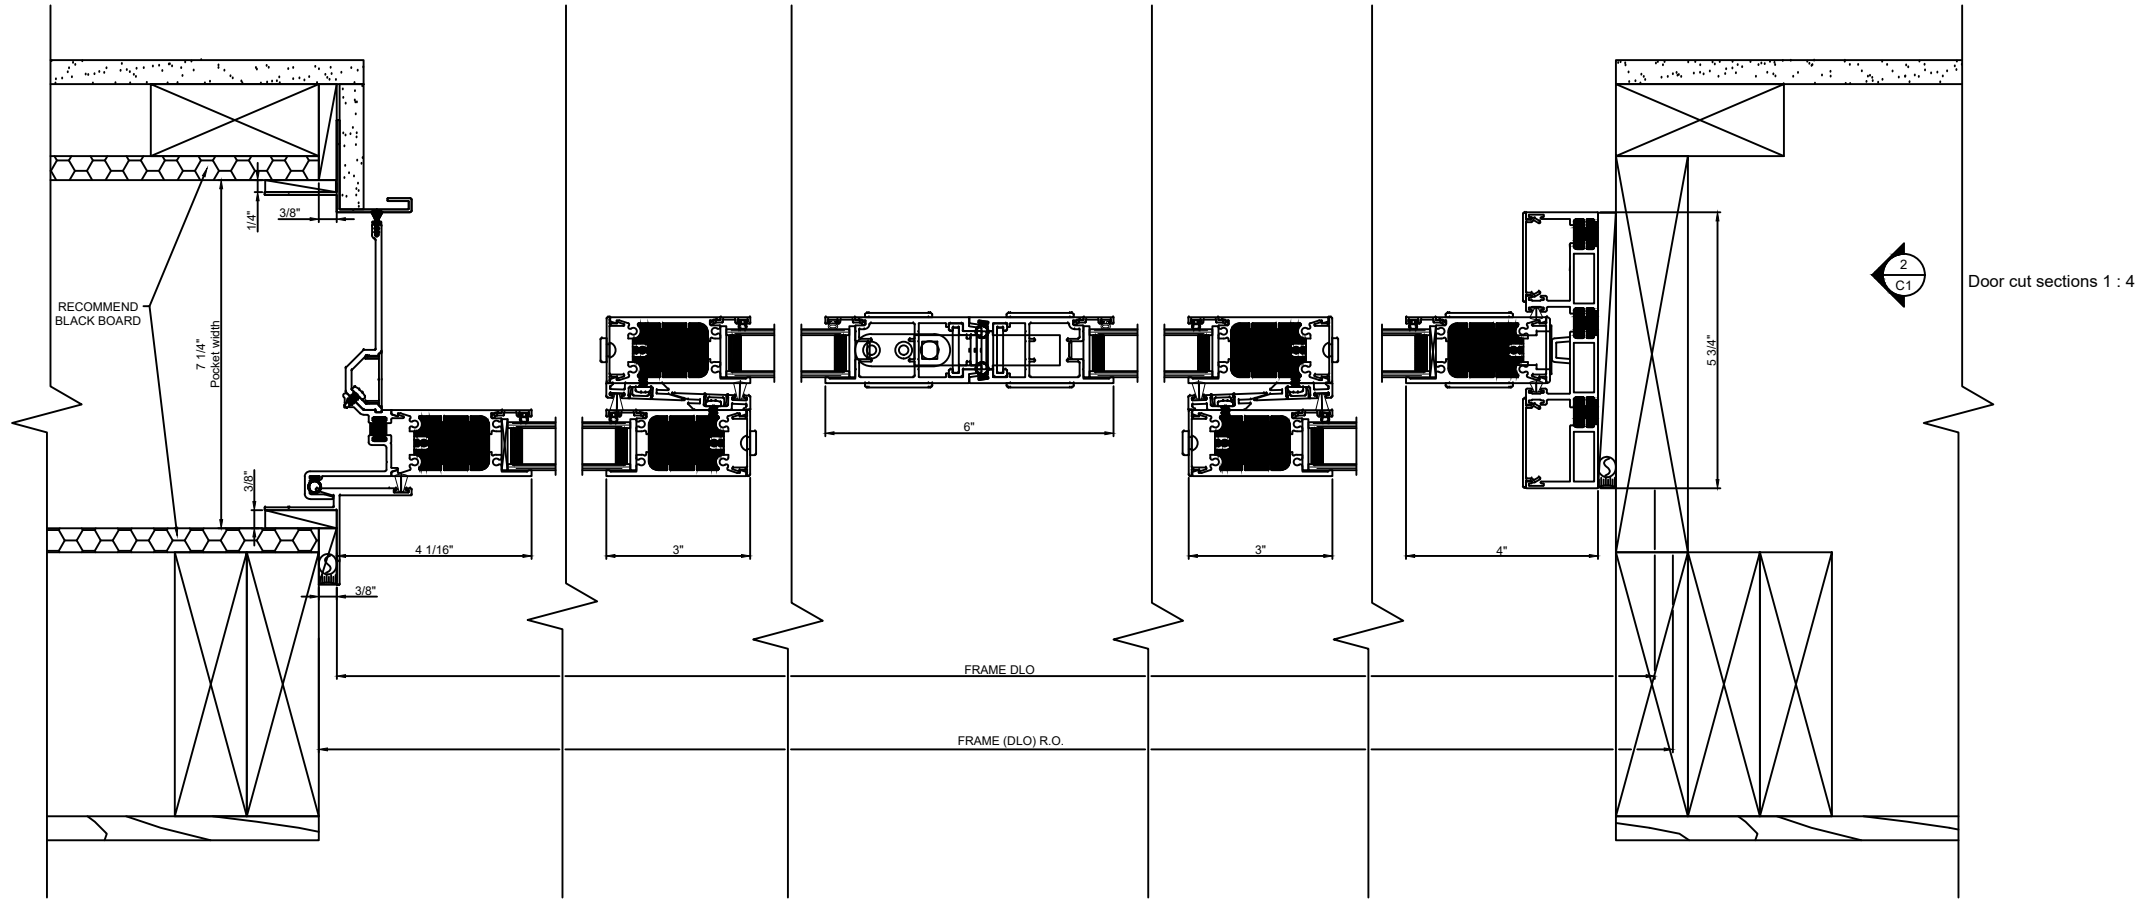

CLOSE POSITION

Framing methods may change per building methods

Note: All dimensions are approximate. Quaker reserves the right to change specifications without notice.