





**QUAKER**  
COMMERCIAL WINDOWS AND DOORS

## M600 FIXED

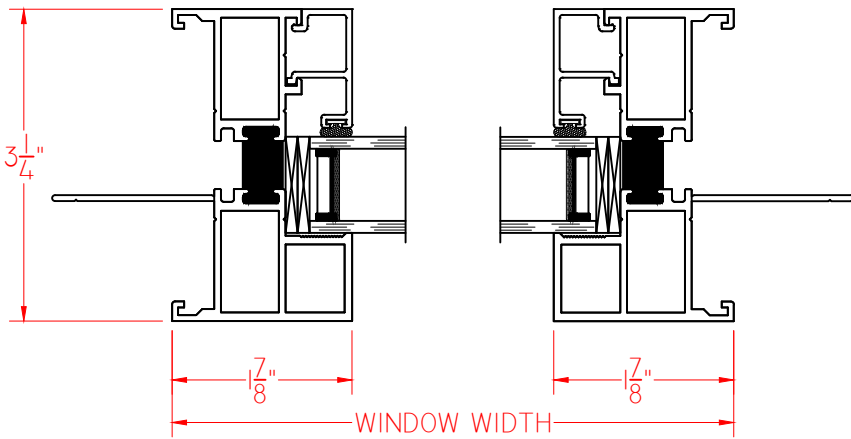


① HORIZONTAL  
CROSS SECTION

Ⓐ VERTICAL  
CROSS SECTION

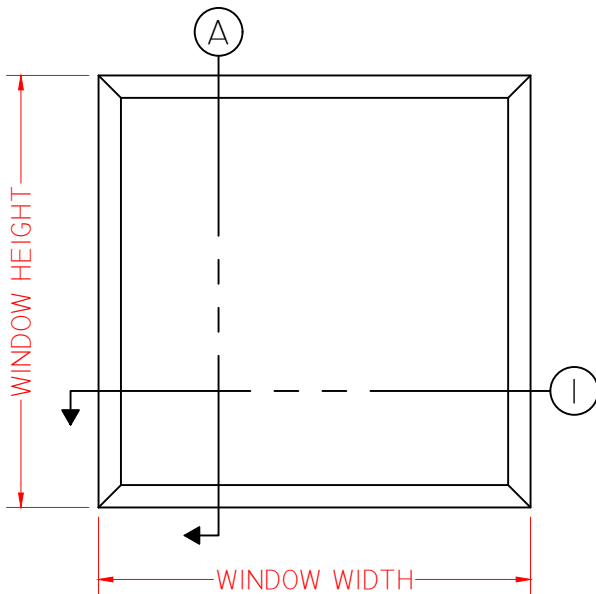


ELEVATION SCALE 3/4" = 1'-0"

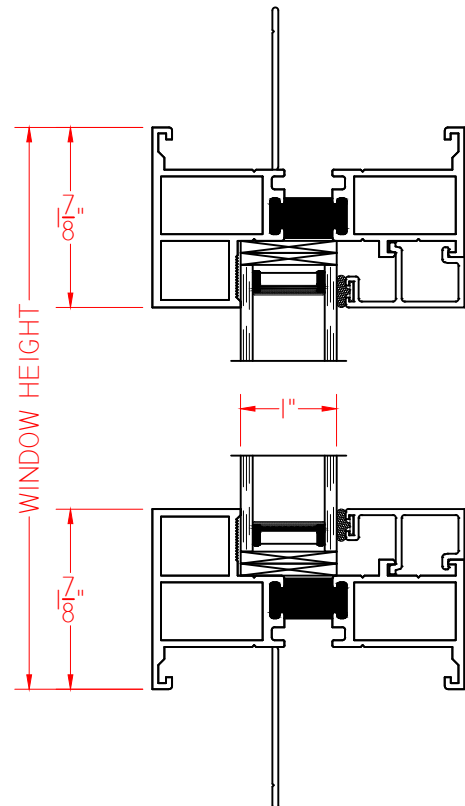



**QUAKER**  
COMMERCIAL WINDOWS AND DOORS


## M600 FIXED/FIXED (DOUBLE-JAMB)

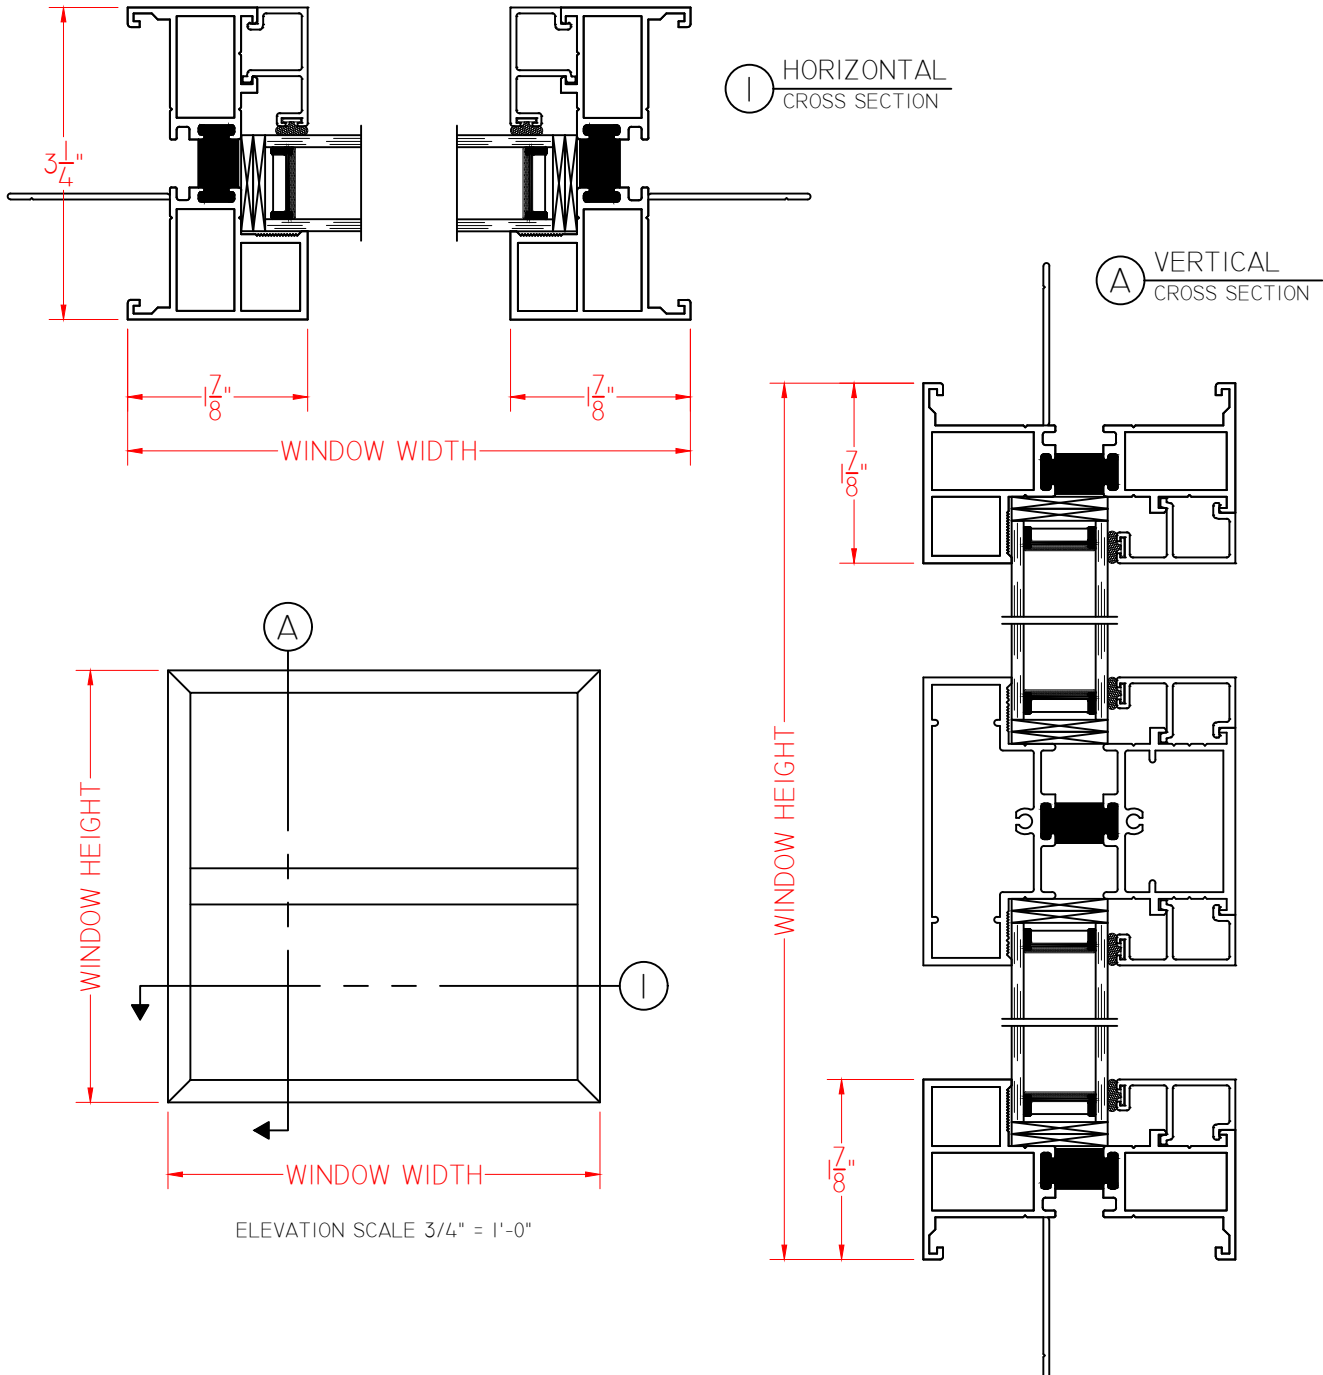



**QUAKER**  
COMMERCIAL WINDOWS AND DOORS


## M600 FIXED/FIXED (DOUBLE-JAMB)

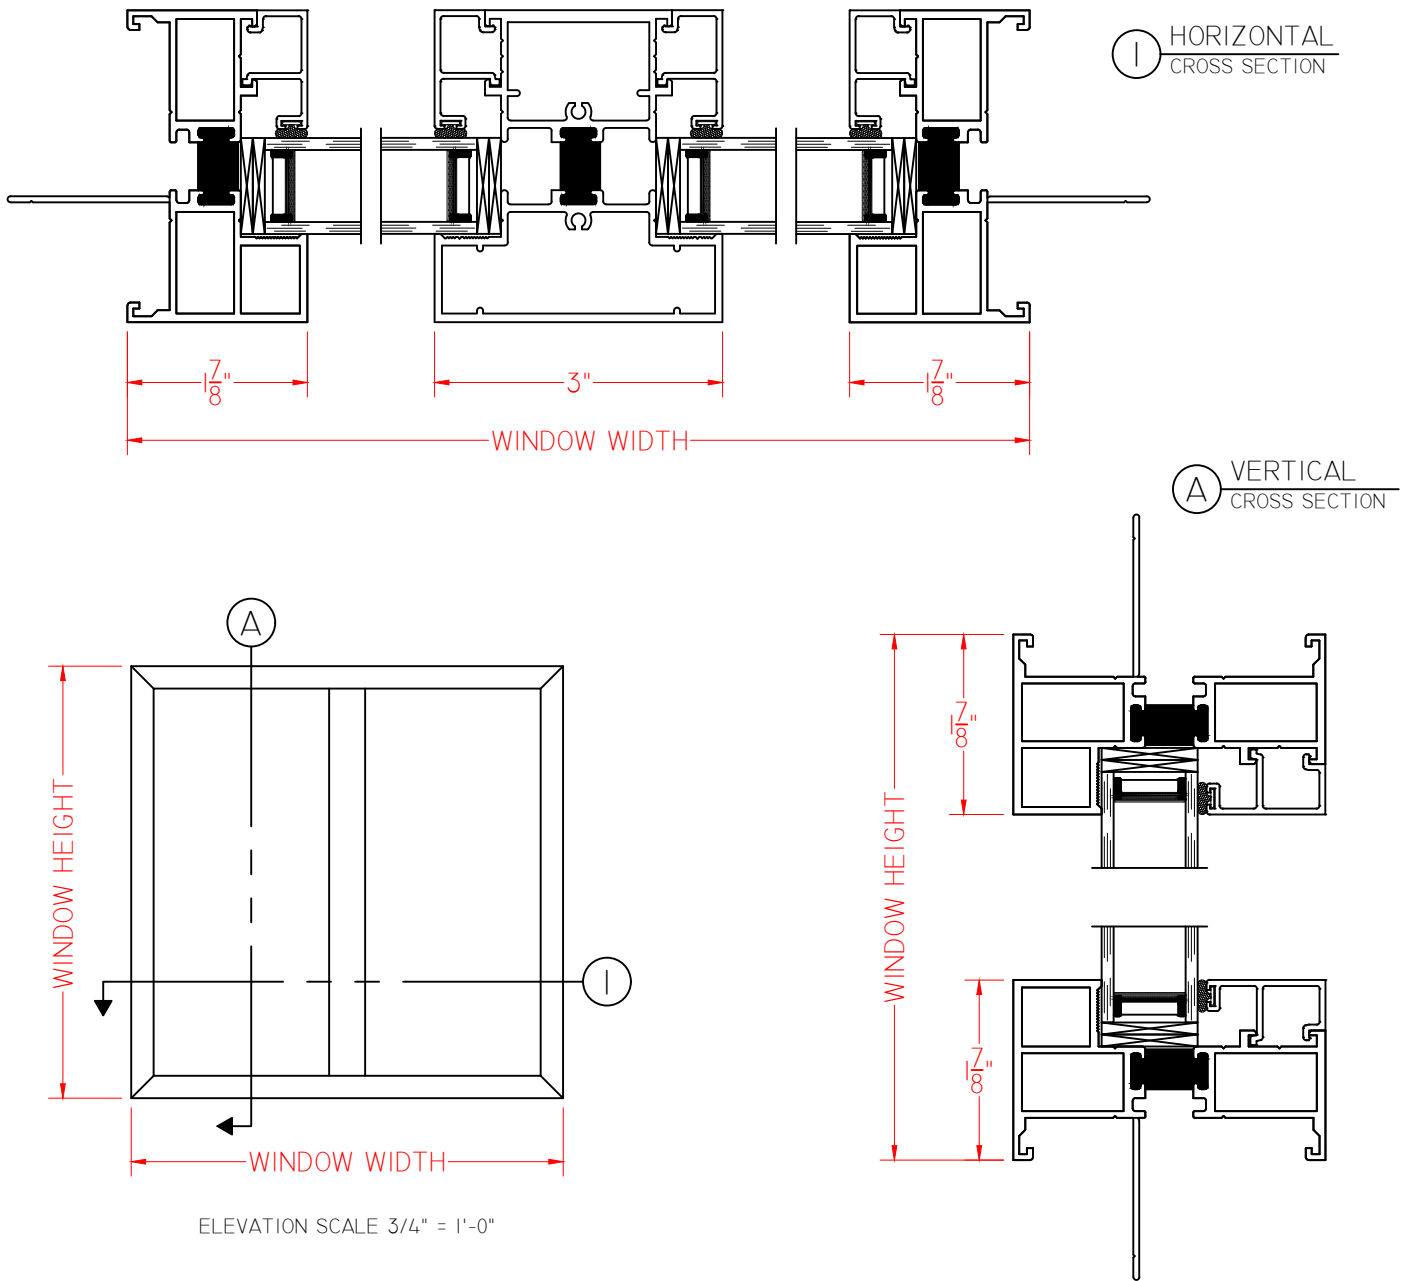




**QUAKER**  
COMMERCIAL WINDOWS AND DOORS


## M600 FIXED/FIXED (DOUBLE-JAMB)

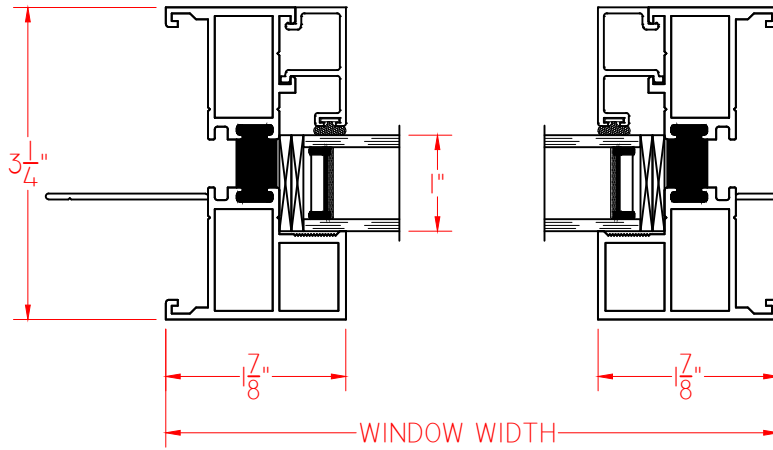

① HORIZONTAL  
CROSS SECTION

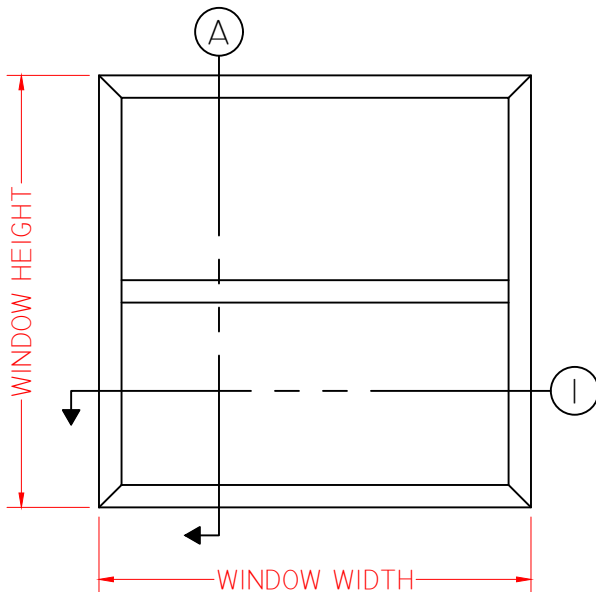


ELEVATION SCALE 3/4" = 1'-0"

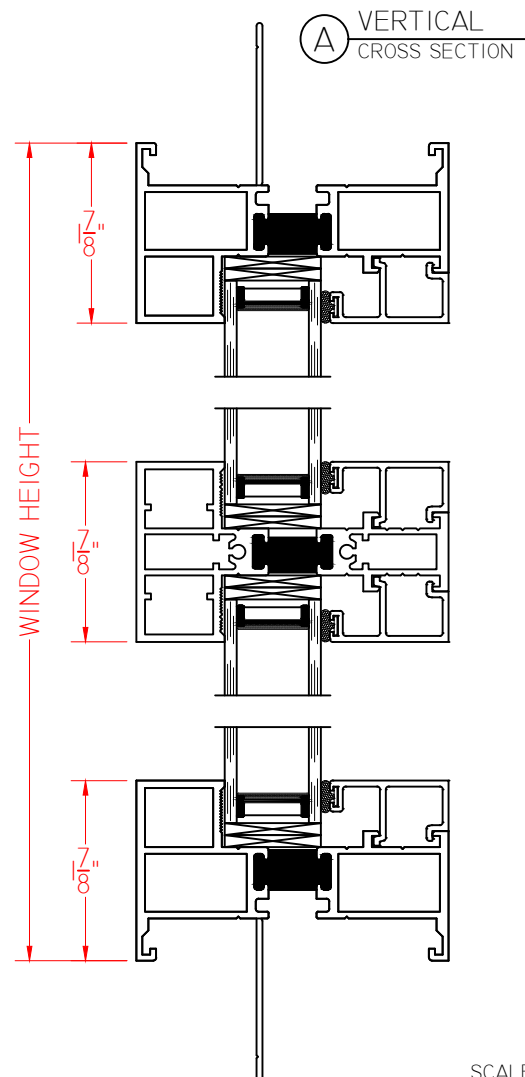



**QUAKER**  
COMMERCIAL WINDOWS AND DOORS



## M600 FIXED/FIXED (DOUBLE-JAMB)

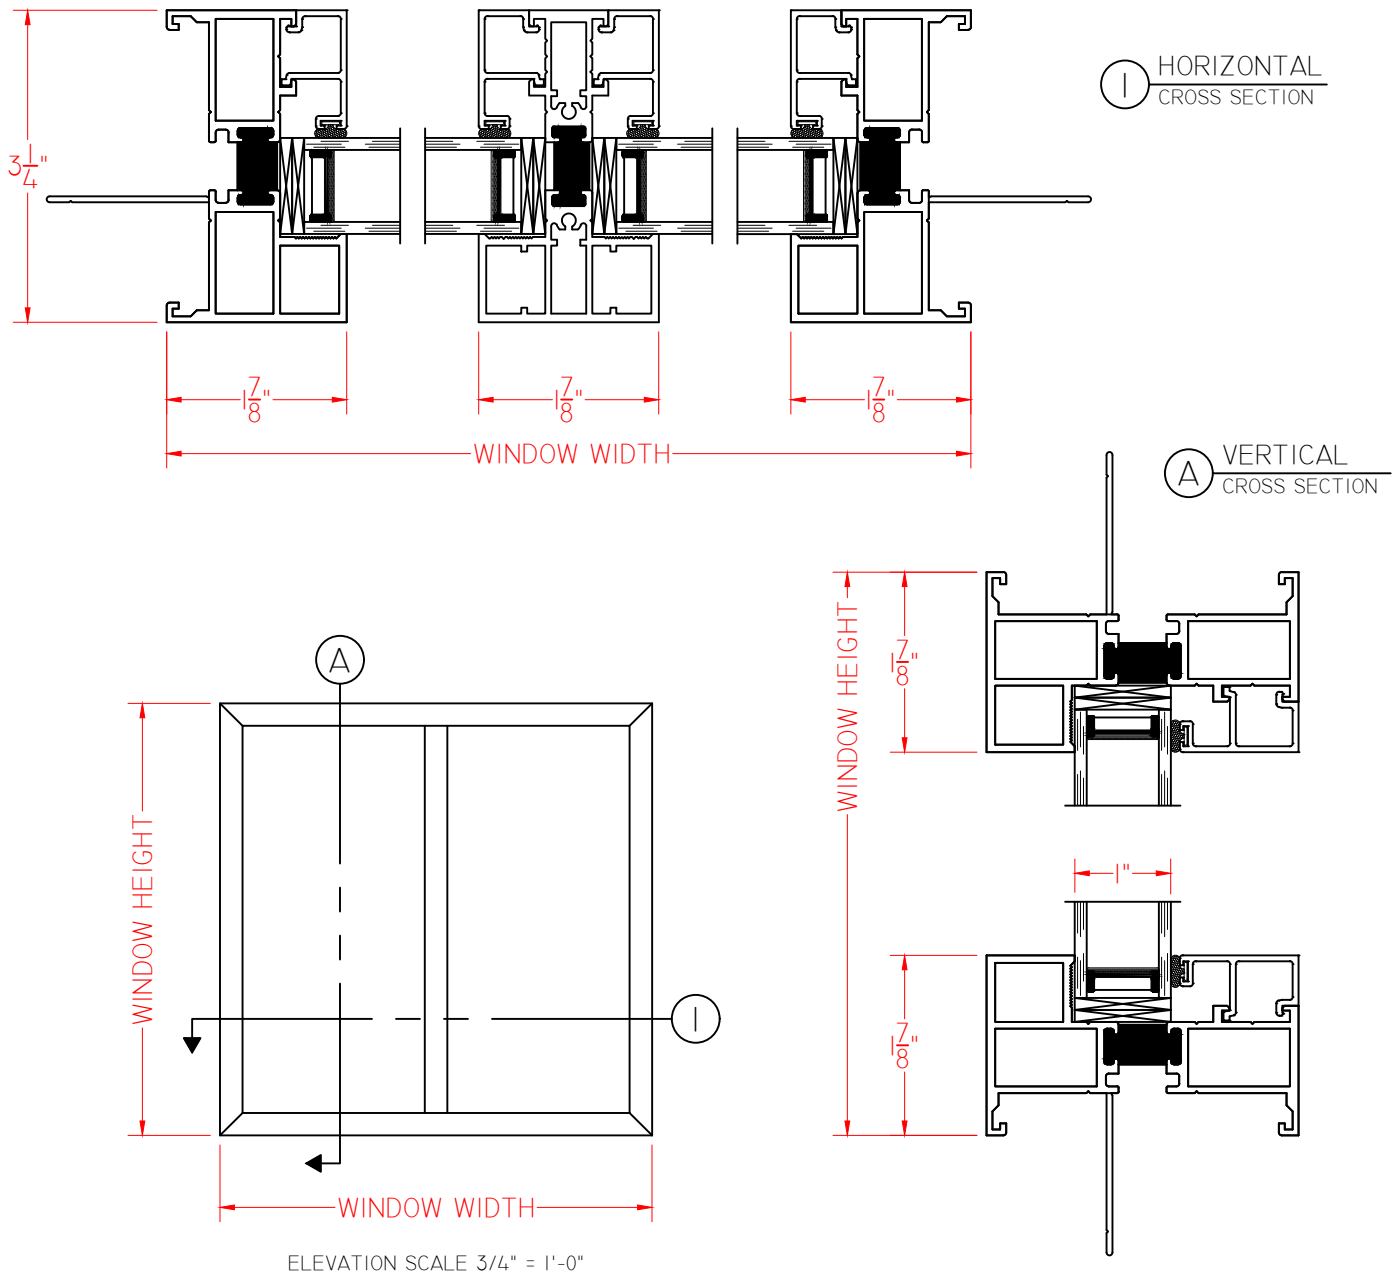




**QUAKER**  
COMMERCIAL WINDOWS AND DOORS

## M600 AWNING (PUSHOUT)

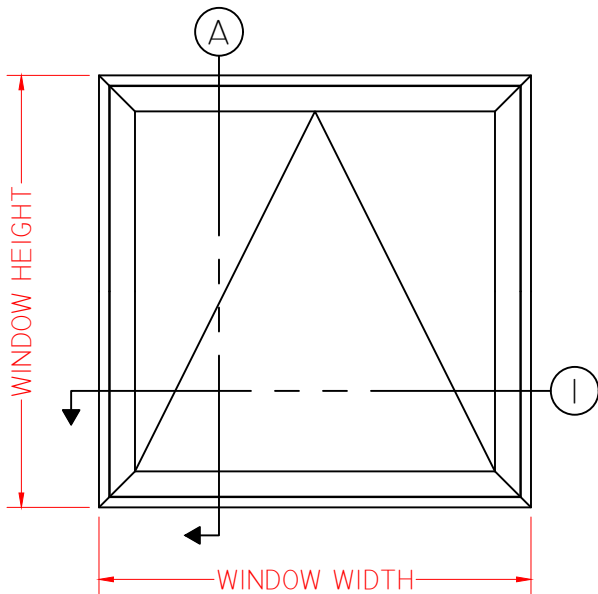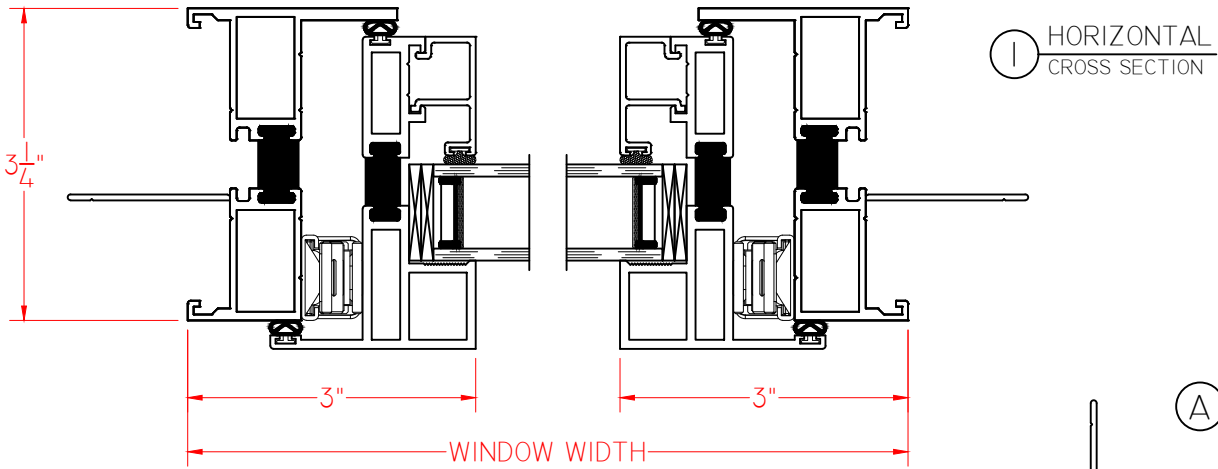




ELEVATION SCALE 3/4" = 1'-0"

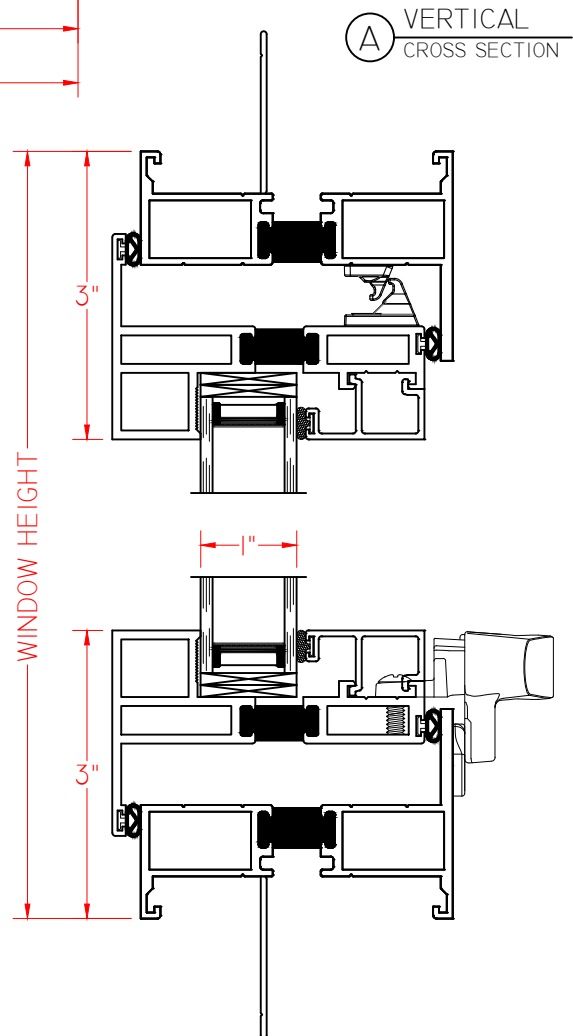



**QUAKER**  
COMMERCIAL WINDOWS AND DOORS

## M600 AWNING (CRANK)

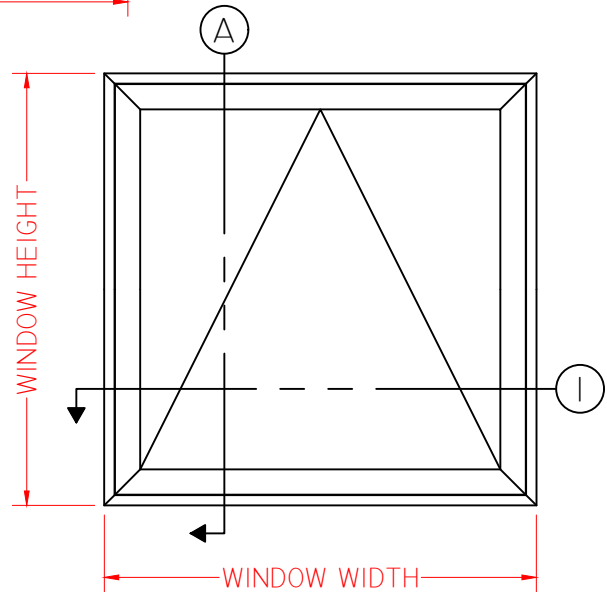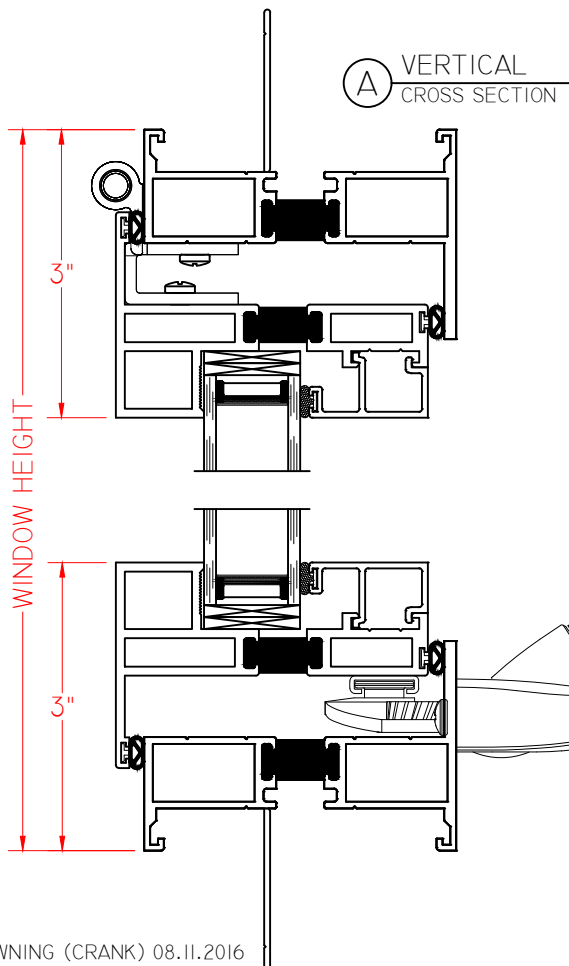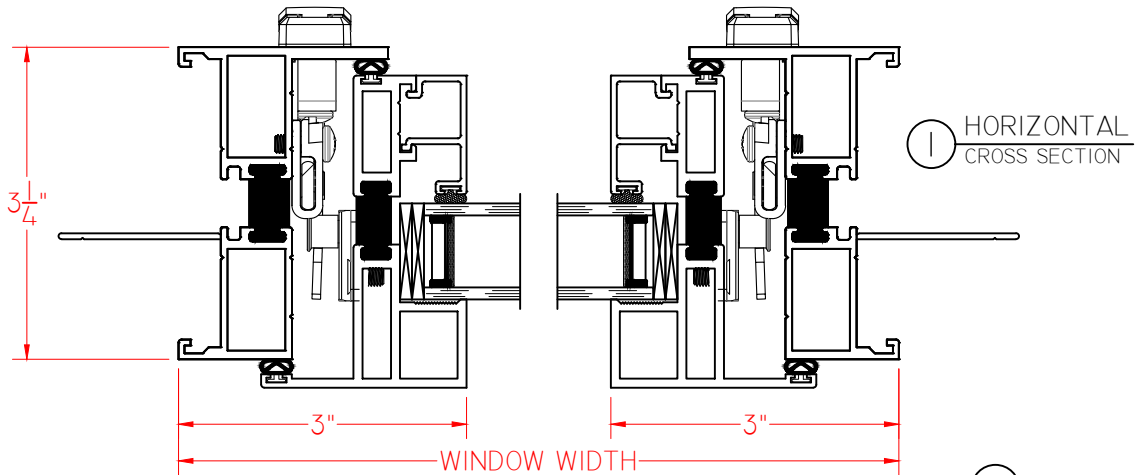


ELEVATION SCALE 3/4" = 1'-0"



**QUAKER**  
COMMERCIAL WINDOWS AND DOORS

## M600 AWNING (CRANK-4BAR)



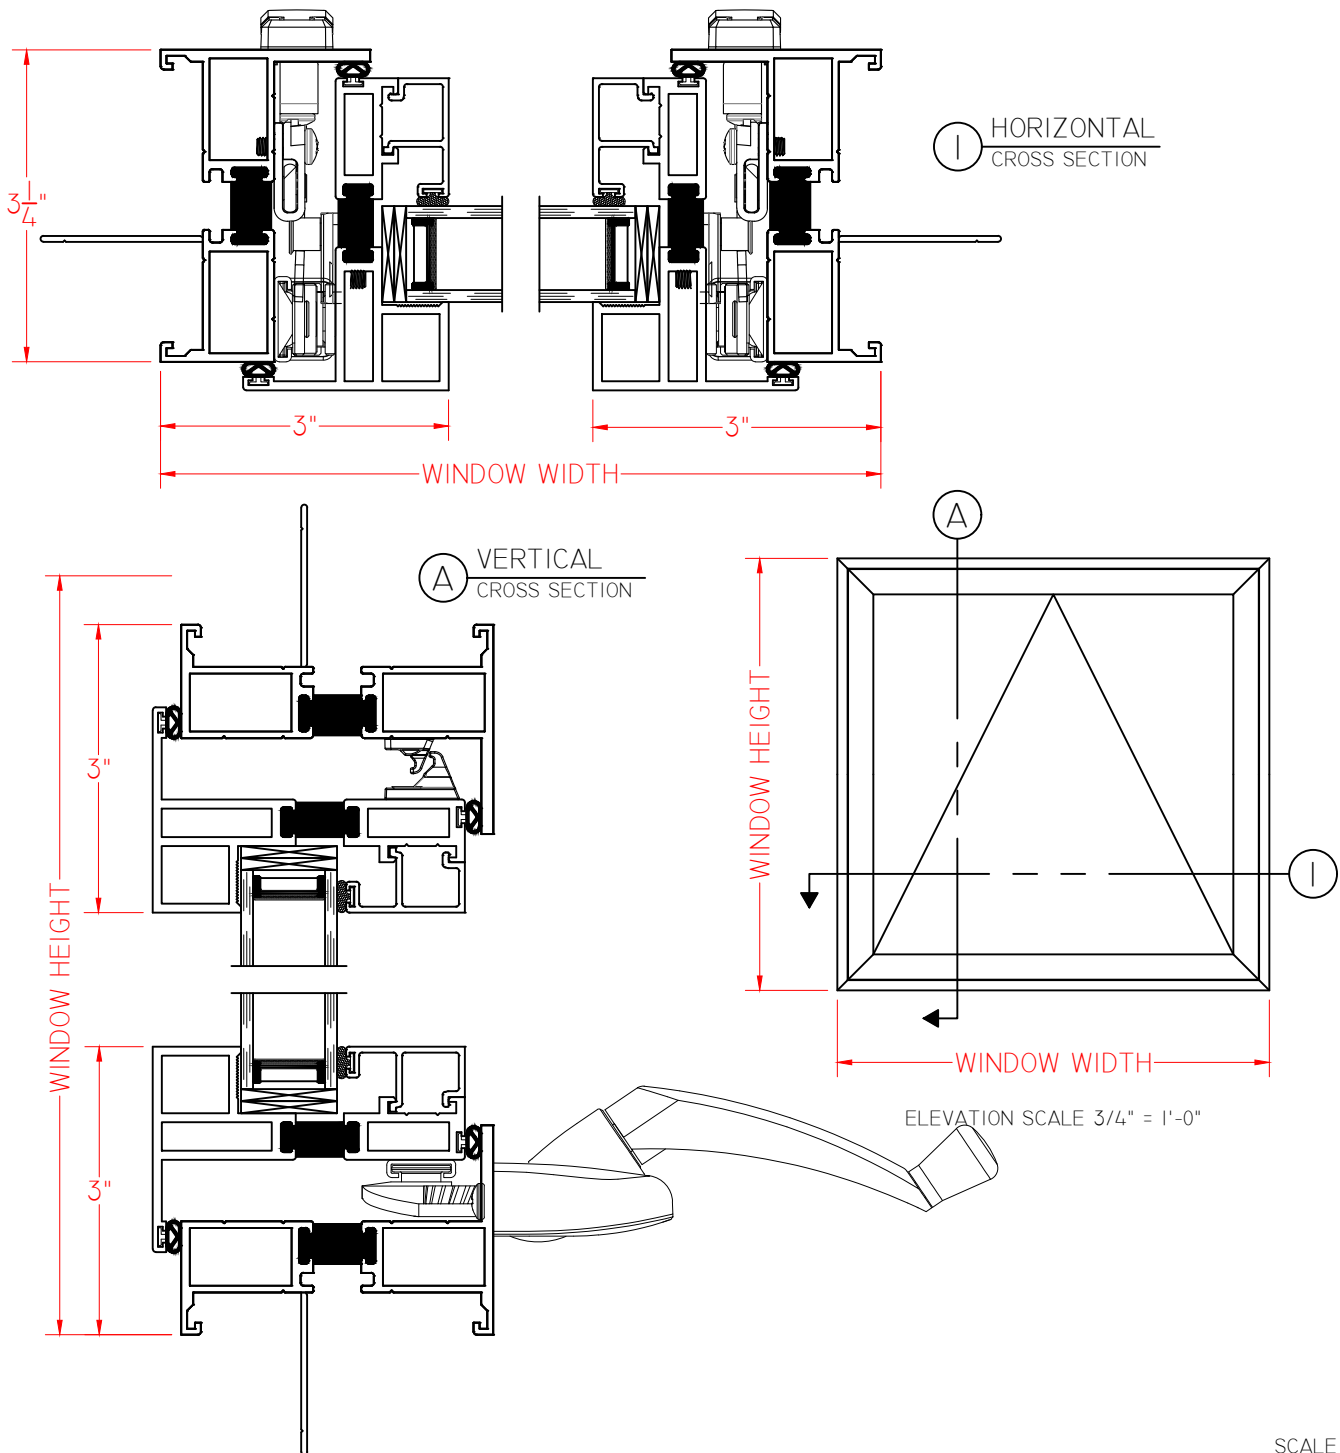






**QUAKER**  
COMMERCIAL WINDOWS AND DOORS




## M600 CASEMENT (PUSHOUT)

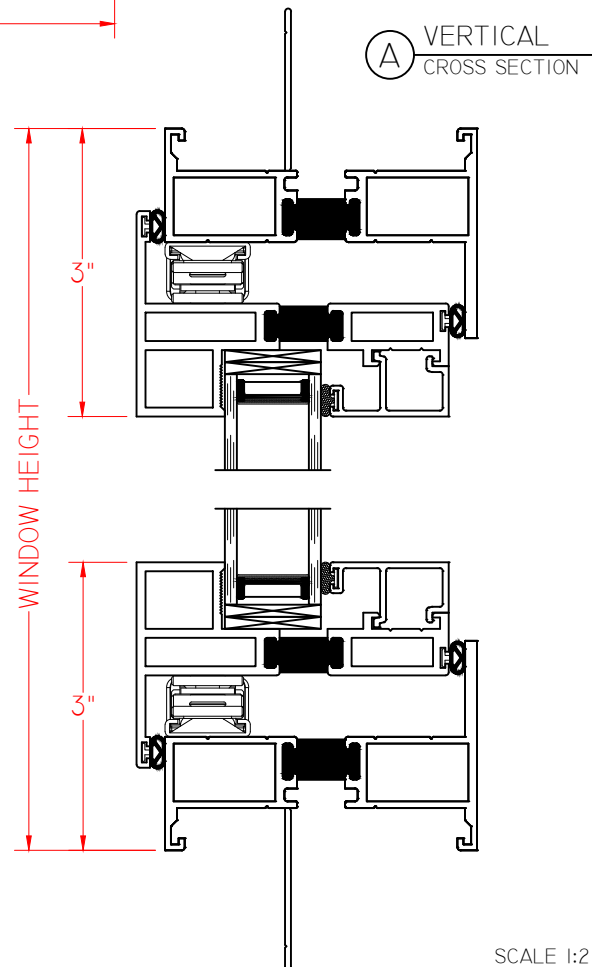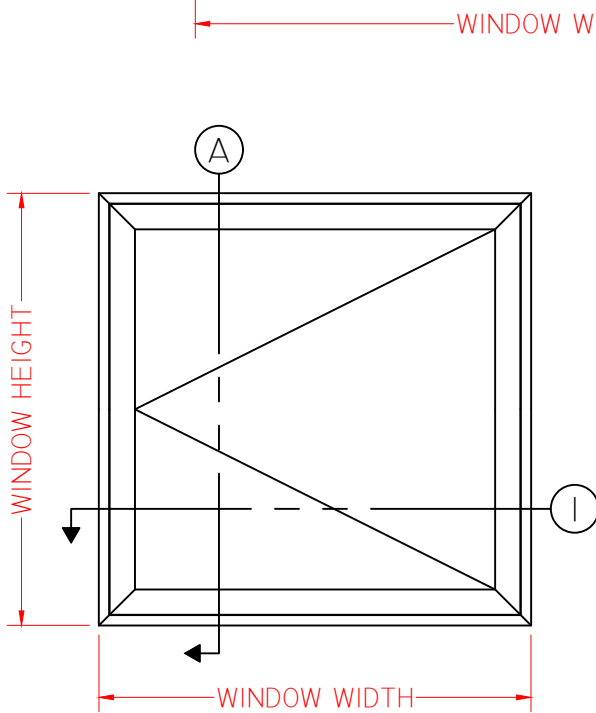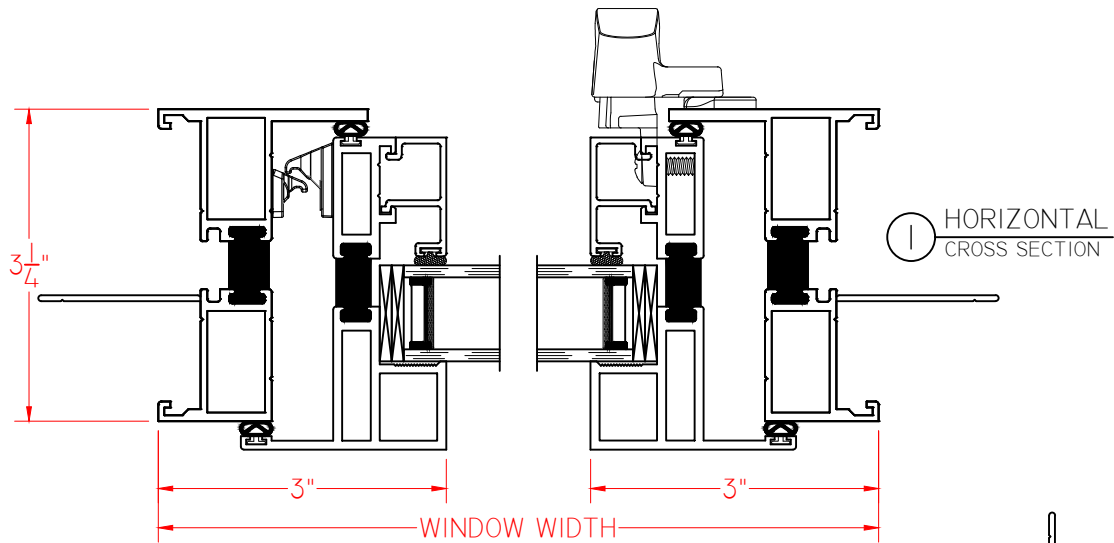



**QUAKER**  
COMMERCIAL WINDOWS AND DOORS



## M600 CASEMENT (CRANK)

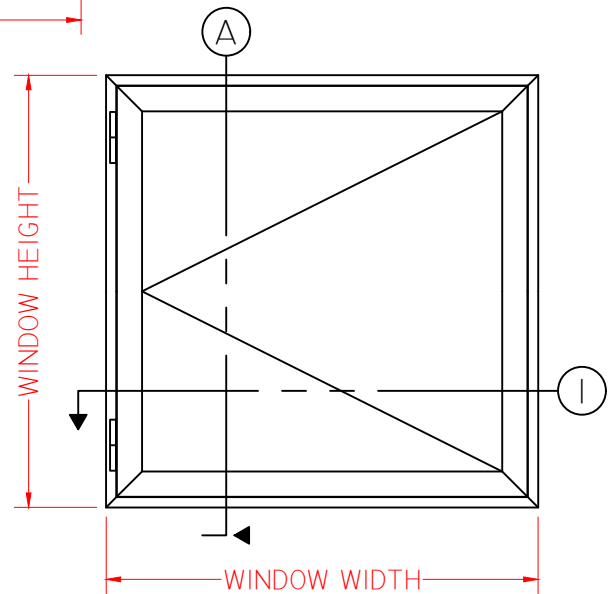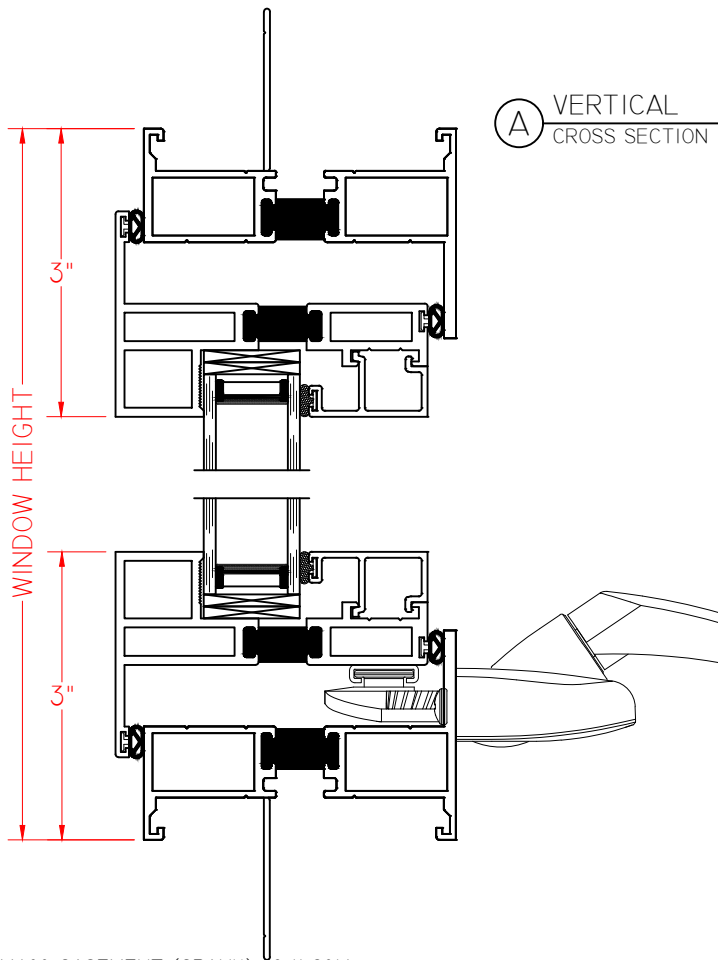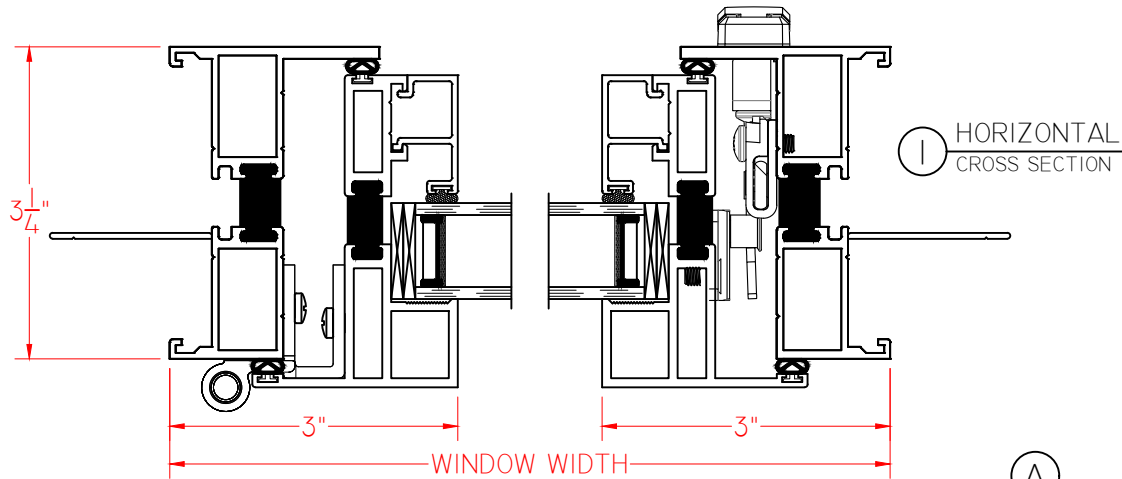



**QUAKER**  
COMMERCIAL WINDOWS AND DOORS

## M600 CASEMENT/CASEMENT (CRANK)

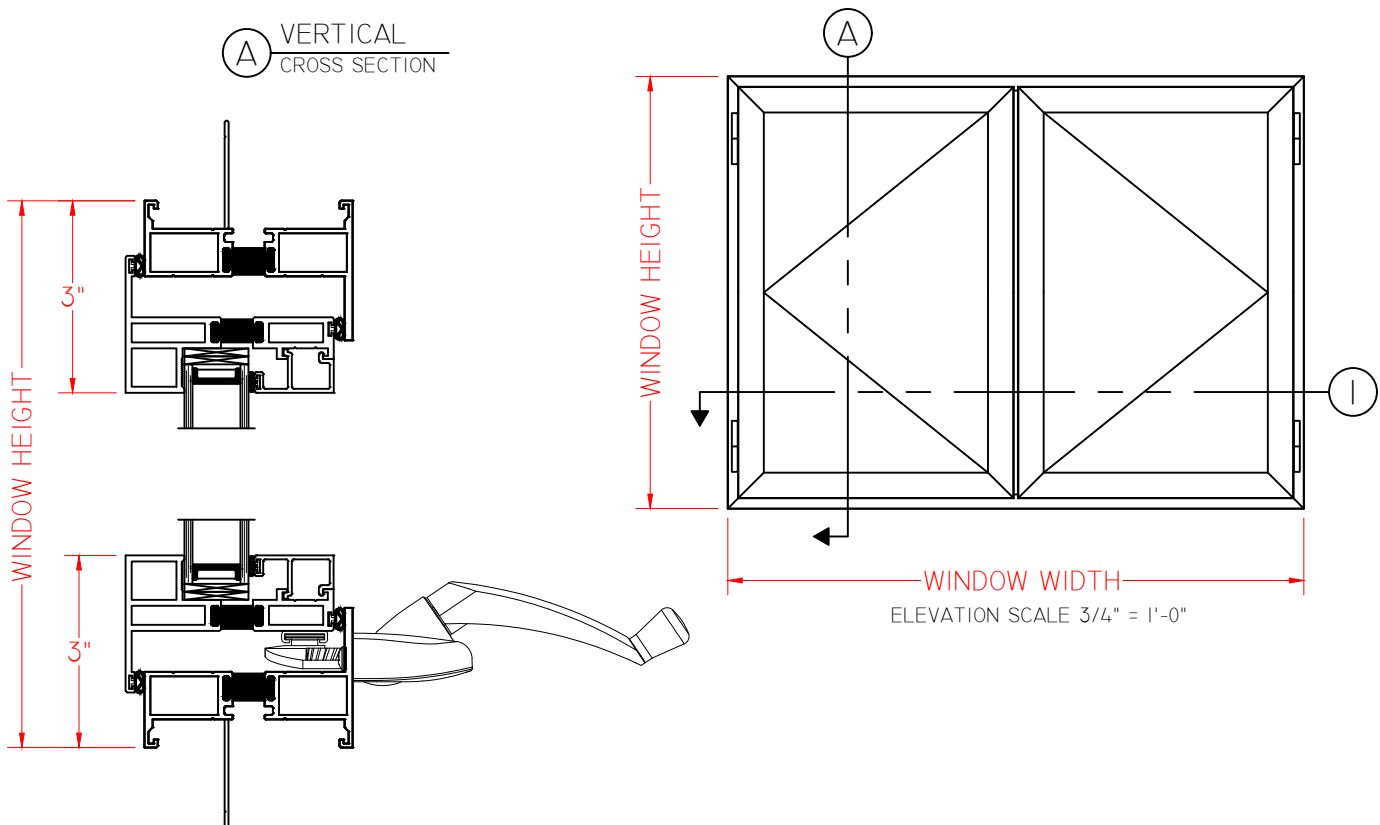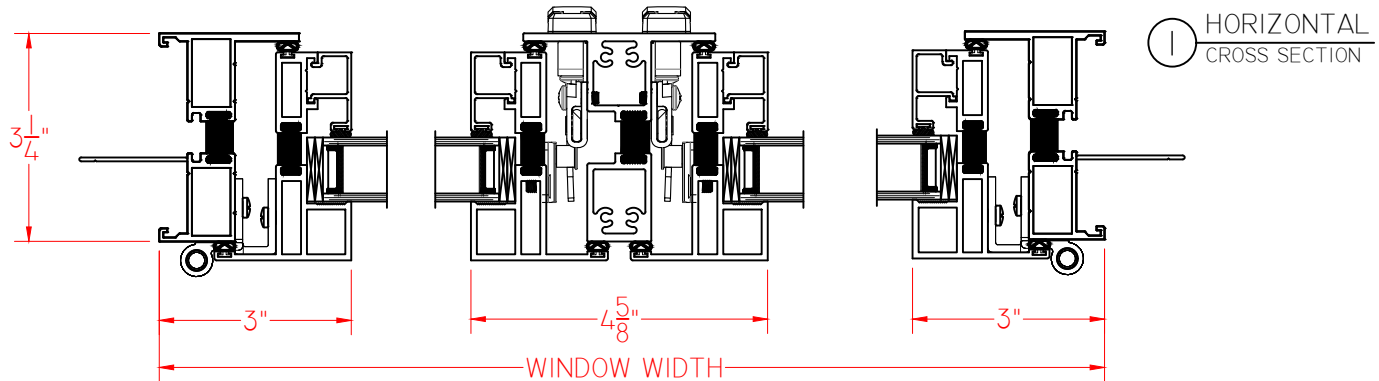



**QUAKER**  
COMMERCIAL WINDOWS AND DOORS

## M600 CSMT / FIXED

