

H450 Series 3 1/4" Frame Depth Fixed (Picture Window)

H450 Series Fixed (Picture Window)

Features

- ◇ Commercial Framing System
 - 3 1/4" main frame
 - Historically-correct bevel frame exterior
 - Steel Replica appearance
 - Minimum of 0.080" wall thickness, 0.70 on TDL
 - Available with or without integral nailing fin
- ◇ Thermally Enhanced Design
 - Thermally-broken main frame and vent rails
 - Azon pour and debridge thermal break technology
- ◇ Glazing
 - 1" insulating glass

Benefits

- ◇ Historically accurate profiles to help your project meet Historic Preservation codes
- ◇ The capacity to match exterior colors for unique project facades
- ◇ The ability to facilitate large sizes for taller and wider window openings

Options

- ◇ Available Configurations
 - Fixed
 - Continuous frame capabilities
- ◇ Muntin Choices
 - Internal or simulated divided lites available
- ◇ Floating Operator Available Configurations
 - Multiple configurations of Fixed and Operating units with up to 5 units wide or 5 units tall, all within a continuous frame (*limitations apply*)
- ◇ Glazing
 - Multiple Low-E and argon glazing choices
 - Capillary tubes
 - Wide variety of glazing, tinting and thickness options
- ◇ Panning & Trim Choices
 - Wide variety of panning, receptor and trim available
- ◇ Mulling
 - Wide variety of structural mulls

Performance


- ◇ Structural & Thermal (test reports or thermal simulations available upon request)

Model	Fixed (Picture Window)
Test Size	60" x 99"
NAFS Rating	Up to AW110
Air Infiltration (cfm/ft ²)	<0.10
Water (No Penetration) P.S.F.	Up to 15
U-Value (ranges based on multiple Low-E/Argon combinations)	0.25-0.50
SHGC (ranges based on multiple Low-E/Argon combinations)	0.13-0.69
CR (ranges based on multiple Low-E/Argon combinations)	33-63

Due to periodic re-certification requirements, result shown may vary.

Our products are tested to the standards of and certified by some of the foremost organizations in the fenestration industry.



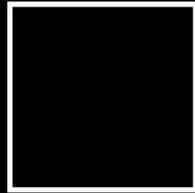


H450 Series 3 1/4" Frame Depth Fixed (Picture Window)

H450 Series Fixed (Picture Window)

Shown without
Nailing Fin

This document contains confidential and proprietary information intended for the private use of Quaker.
© 2020 Quaker Window Products Co., Inc. All rights reserved.
Quaker reserves the right to change any/all designs without notice.

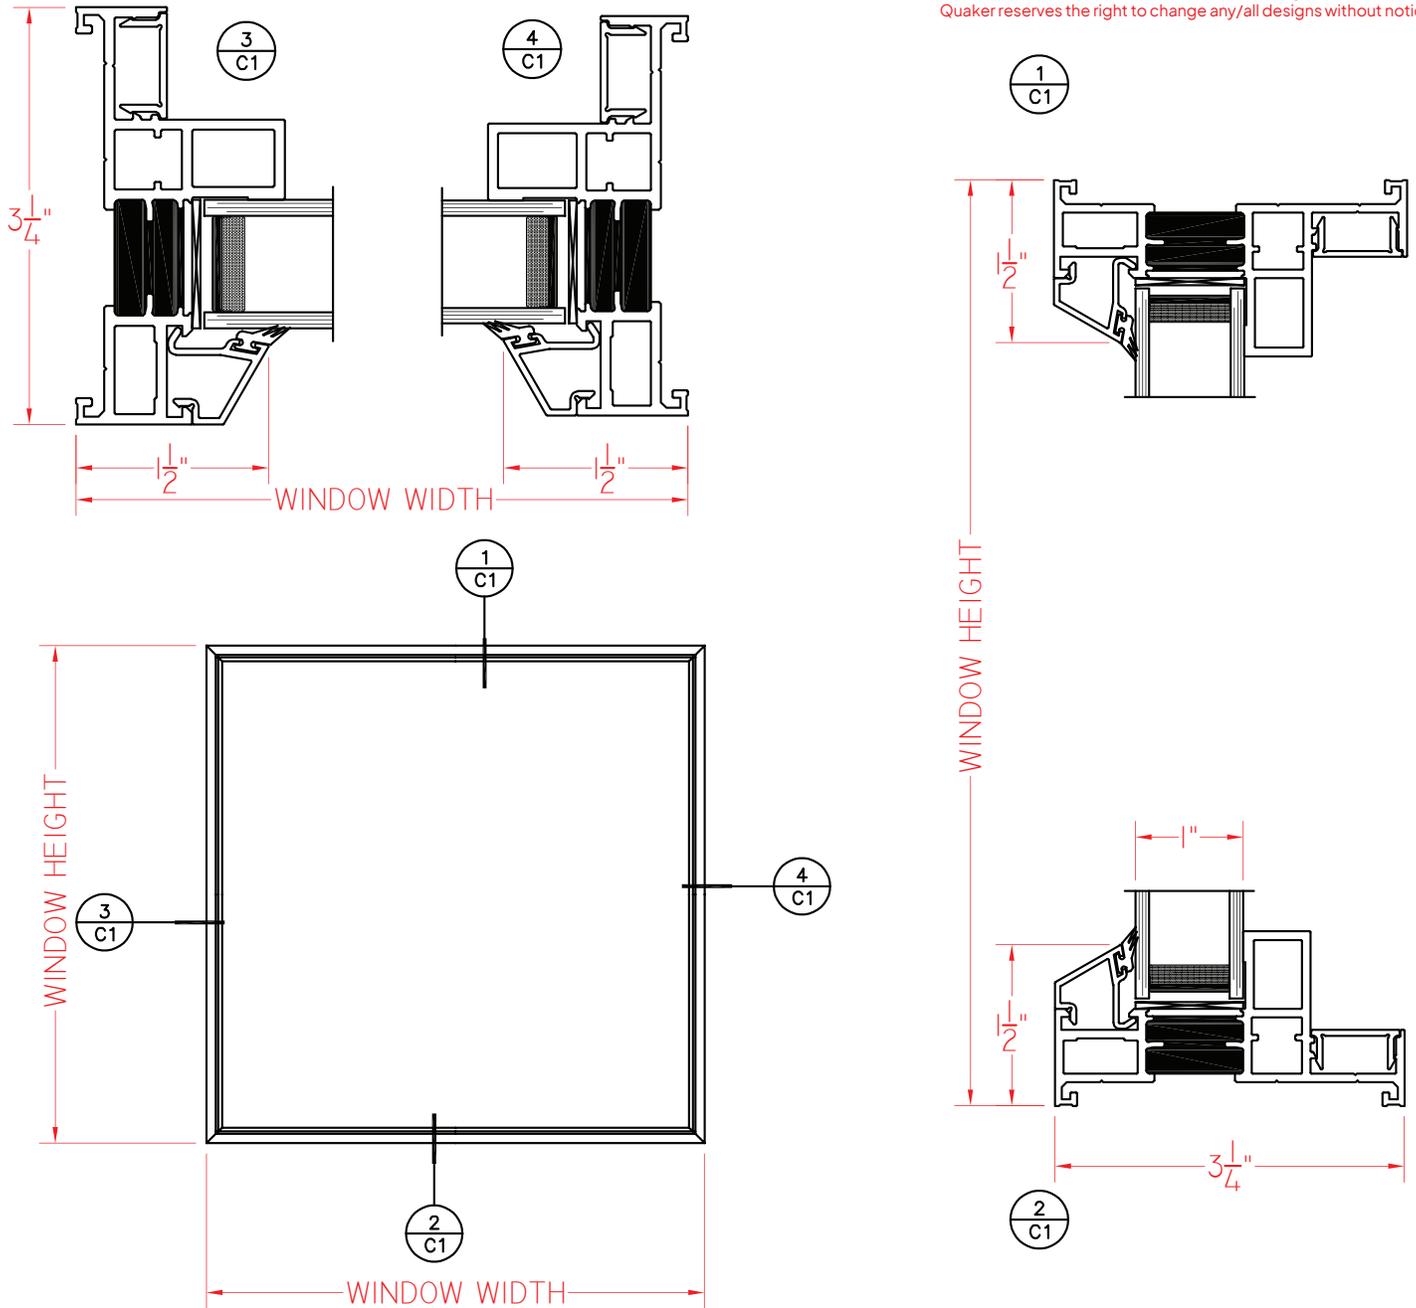


ELEVATION SCALE 3/4" = 1'-0"

Our products are tested to the standards of and certified by some of the foremost organizations in the fenestration industry.



SHEET 01
SCALE 1:2

 


H450 Series 3 1/4" Frame Depth Fixed (Picture Window)

H450 Series Fixed (Picture Window)

Shown with
Nailing Fin

This document contains confidential and proprietary information intended for the private use of Quaker.
© 2020 Quaker Window Products Co., Inc. All rights reserved.
Quaker reserves the right to change any/all designs without notice.

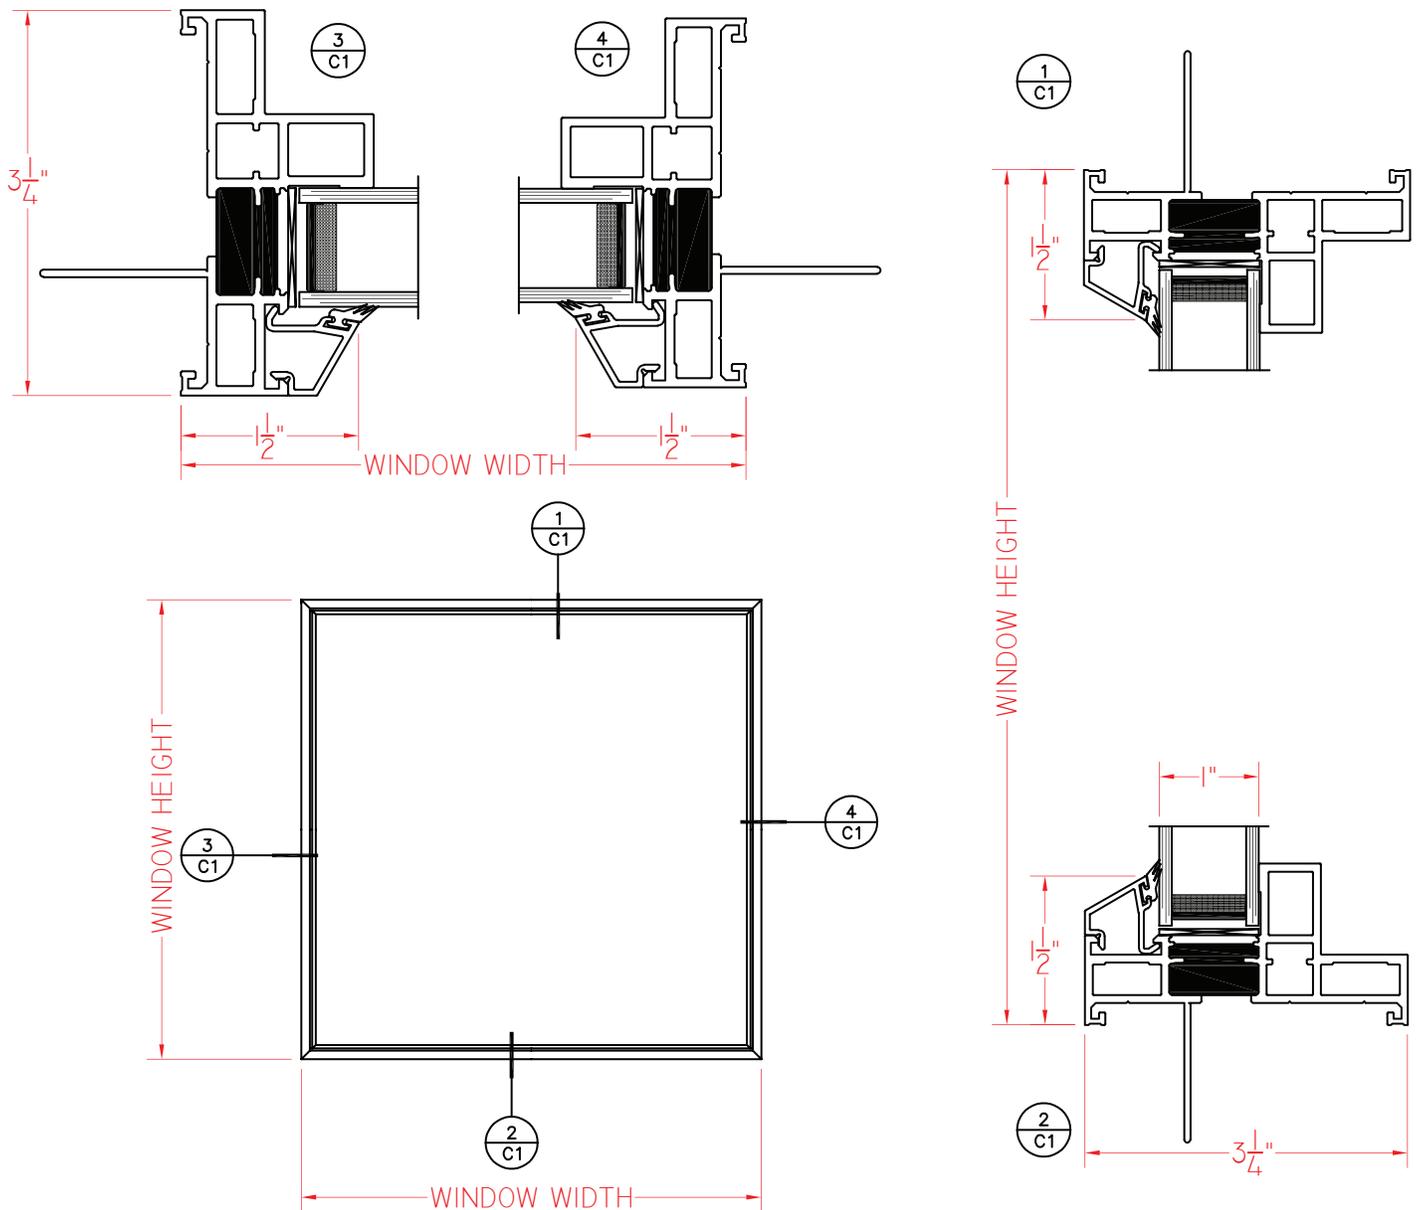


ELEVATION SCALE $3/4" = 1'-0"$

SCALE 1:2

Our products are tested to the standards of and certified by some of the foremost organizations in the fenestration industry.




 

H450 Series 3 1/4" Frame Depth Floating Vent

H450 Series Floating Vent (Fixed and Project-Out)

This document contains confidential and proprietary information intended for the private use of Quaker.
© 2020 Quaker Window Products Co., Inc. All rights reserved.
Quaker reserves the right to change any/all designs without notice.

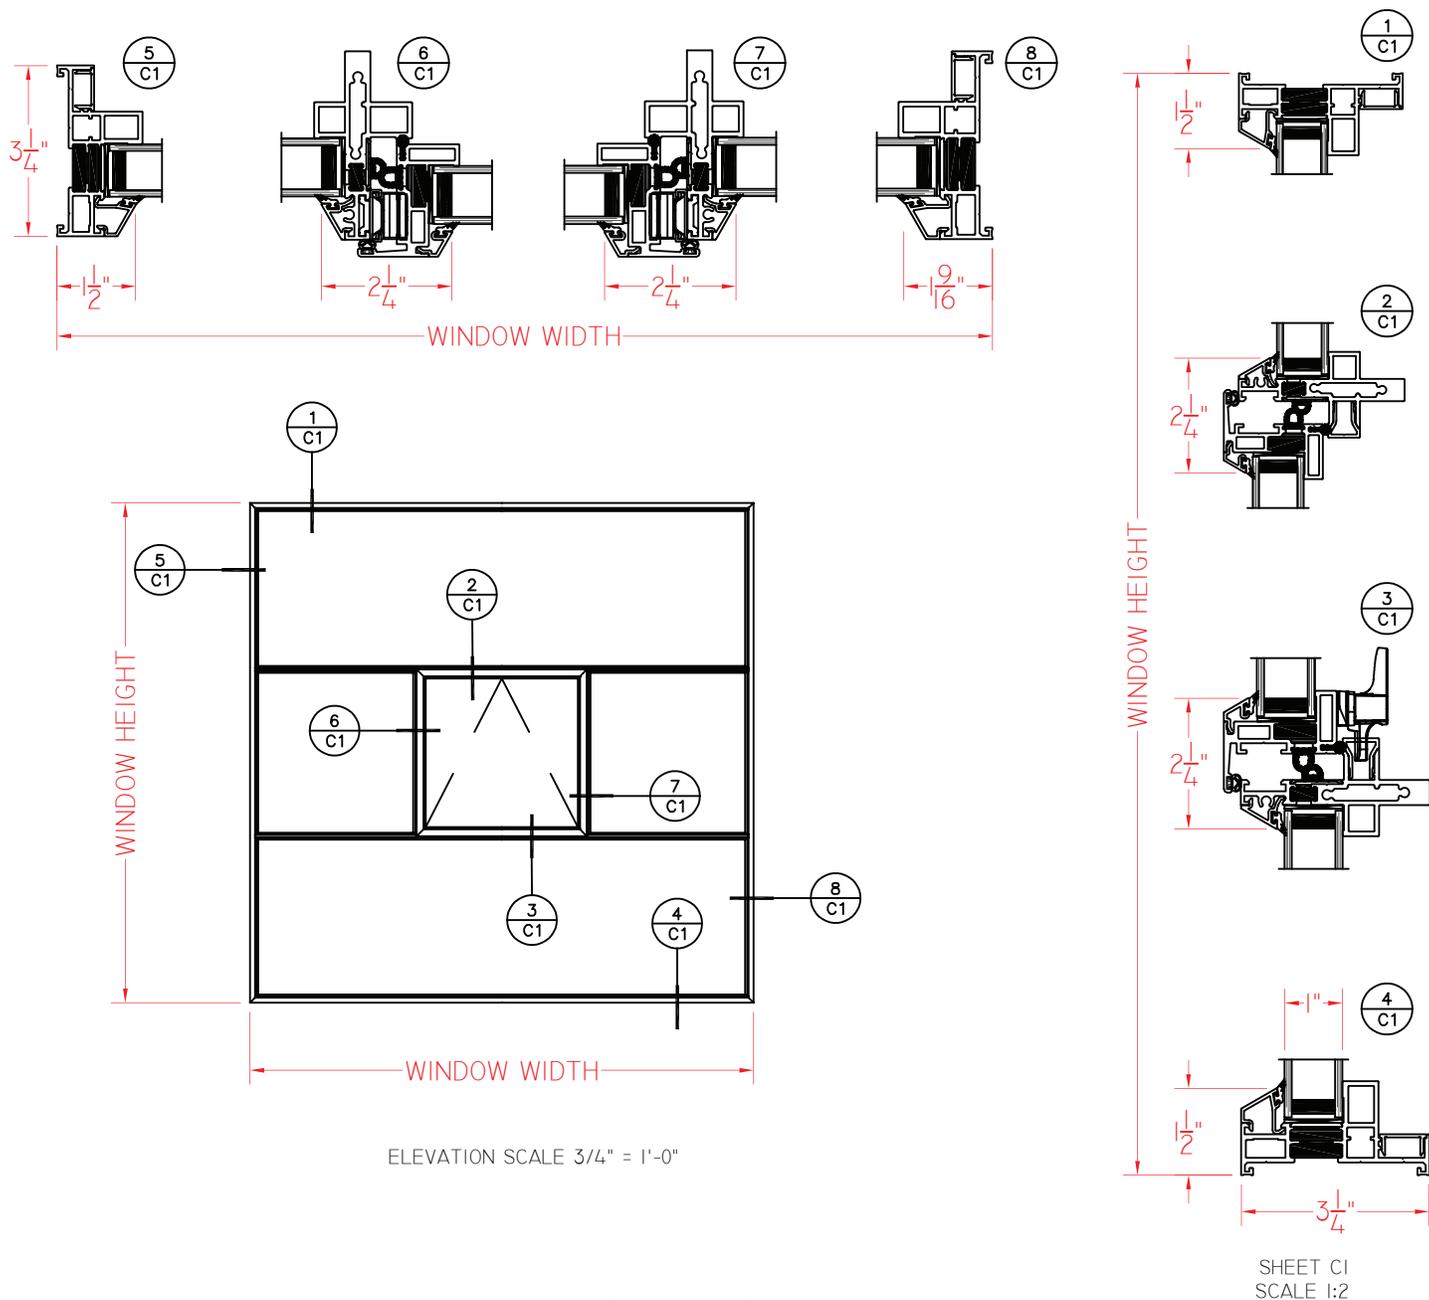

Our products are tested to the standards of and certified by some of the foremost organizations in the fenestration industry.

